




PLAN VIEW

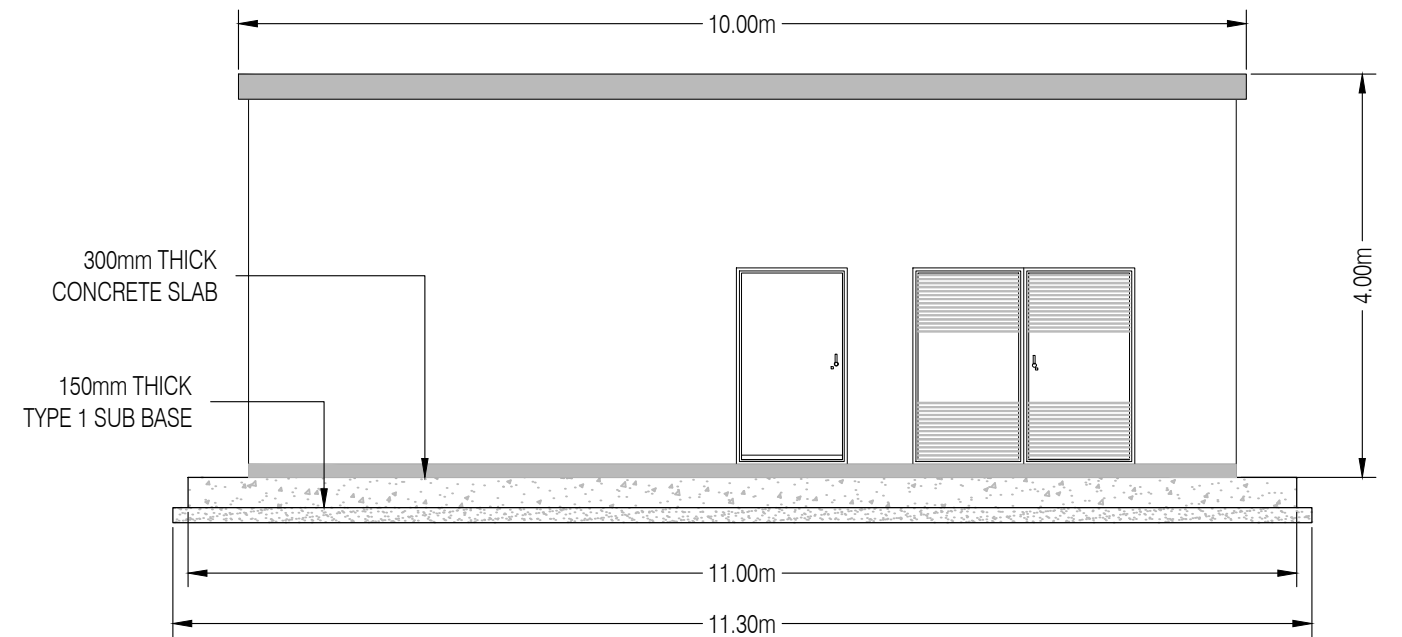


FRONT ELEVATION

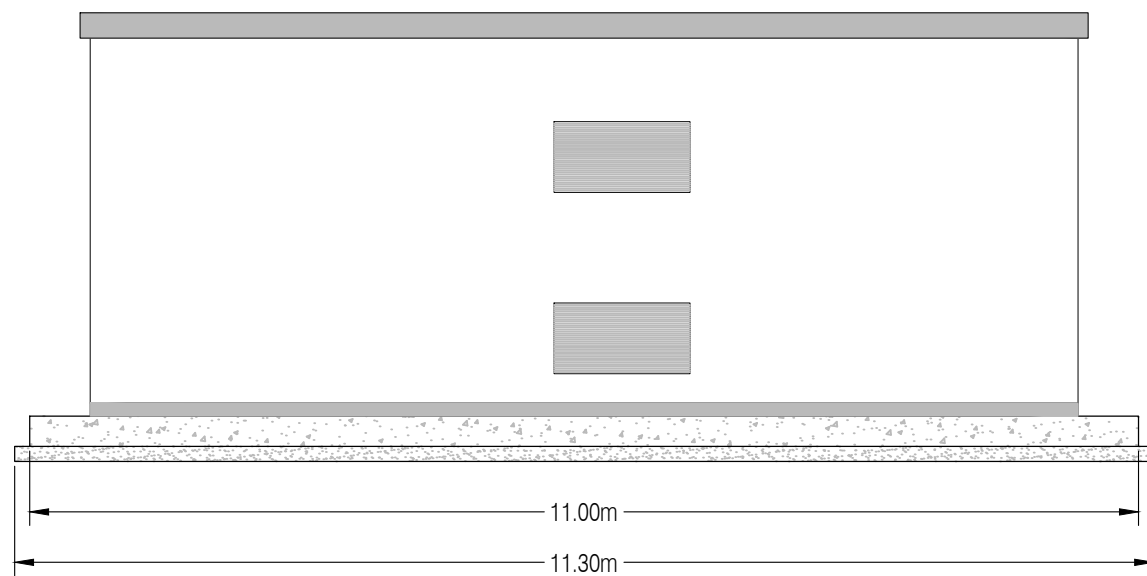

REAR ELEVATION

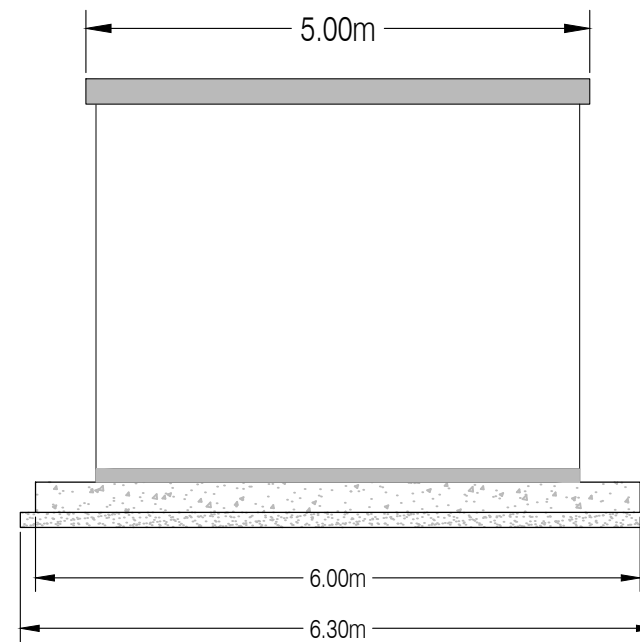

SIDE ELEVATION

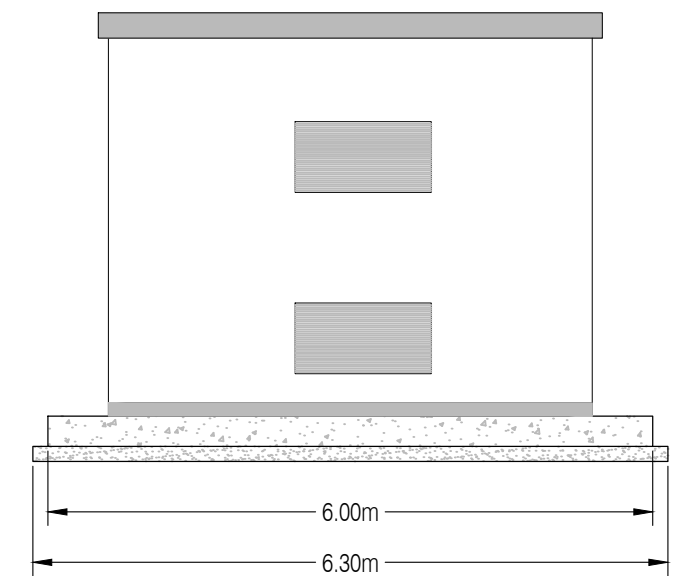

SIDE ELEVATION

03	03/12/2021	WM	Updated to reflect SPR Comments - Logo Changed
02	14/07/2021	WM	Updated to reflect comments
01	08/07/2021	WM	Updated to reflect comments
Rev	Date	By	Comment



Drg No	
Rev	03
Date	03/12/2021
Figure	3.4