


**Front Elevation**



**Side Elevation**

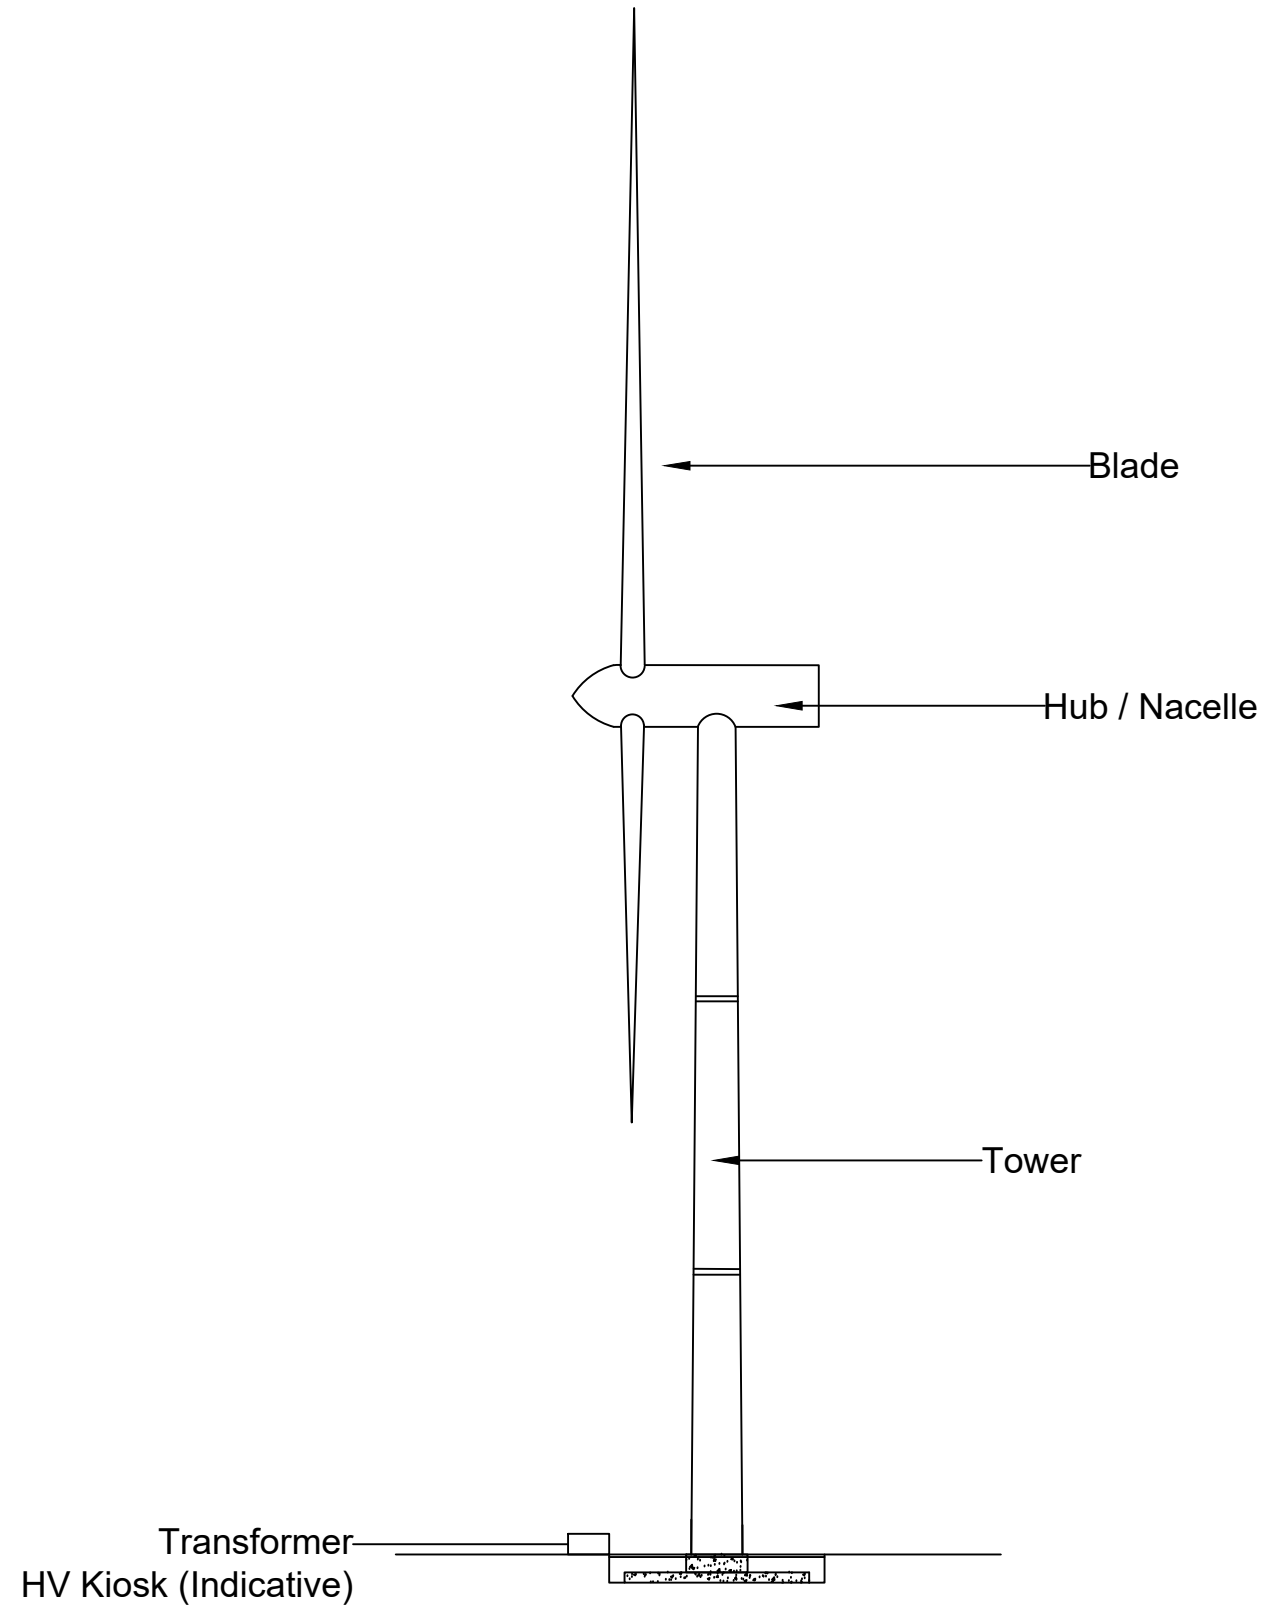

ScottishPower Renewables  
320 St. Vincent Street,  
Glasgow  
G2 5AD

Email: [info@scottishpowerrenewables.com](mailto:info@scottishpowerrenewables.com)  
Web: [www.scottishpowerrenewables.com](http://www.scottishpowerrenewables.com)

**NOTES**

1. This drawing is the property of ScottishPower Renewables UK Ltd. It is a confidential document and must not be copied, used, or its contents divulged without prior written consent.
2. DO NOT SCALE FROM DRAWING.
3. Candidate turbine to be specified. The hub height and rotor diameter dimensions may vary depending on the final turbine selected, however they will not exceed the 200m tip height.
4. Transformer may be located within the tower.

Rev.	Date	By	Description	Chk.	App.
3	04/10/21	RH	REVISION 3	JR	CS
2	14/12/20	RH	REVISION 2	KD	CS
1	23/11/20	RH	REVISION 1	KD	CS
0	29/10/20	RH	FIRST ISSUE	KD	CS

Designed:	Drawn:	Checked:	Approved:
RH	RH	JD	CS
Date: 04/10/21			
Scale @ A3: NTS			
Project No: 70068074			
© ScottishPower Renewables			

Project	CARRICK WINDFARM	Drawing Status:	FINAL
Title	INDICATIVE WIND TURBINE	Drawing No:	FIGURE 4.5
		Rev.	3