


Foundation Plan View



Section A-A through Turbine Base

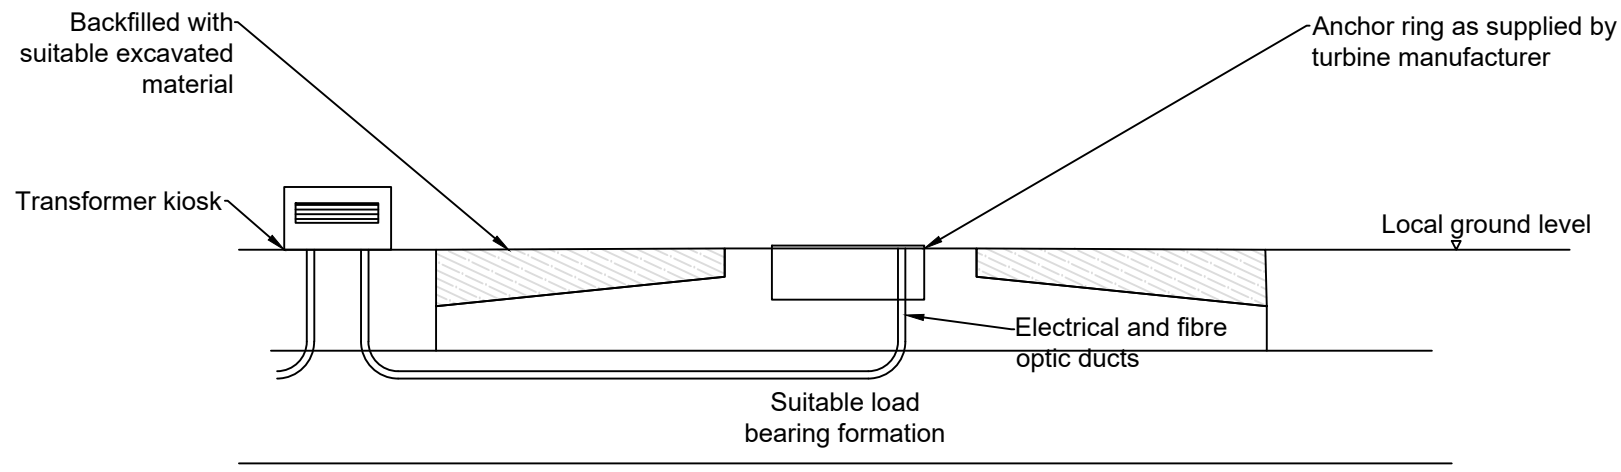

ScottishPower Renewables
 320 St. Vincent Street,
 Glasgow
 G2 5AD

Email: info@scottishpowerrenewables.com
 Web: www.scottishpowerrenewables.com

NOTES

1. This drawing is the property of ScottishPower Renewables UK Ltd. It is a confidential document and must not be copied, used, or its contents divulged without prior written consent.
2. DO NOT SCALE FROM DRAWING.
3. Turbine foundation dimensions may vary depending on actual ground conditions and the selected turbine manufacturer requirements.

Designed:	Drawn:	Checked:	Approved:	Project
RH	RH	KD	SM	HARESTANES SOUTH WINDFARM EXTENSION
Date: 02/10/20				Title
Scale @ A3: NTS				TYPICAL TURBINE FOUNDATION
Project No: 70068409				Drawing No:
© ScottishPower Renewables				FIGURE-4.3
Rev.	Date	By	Description	Chk.
0	02/10/20	RH	FIRST ISSUE	KD
				MS

Drawing Status:	DRAFT
Rev.	0