




Side Elevation

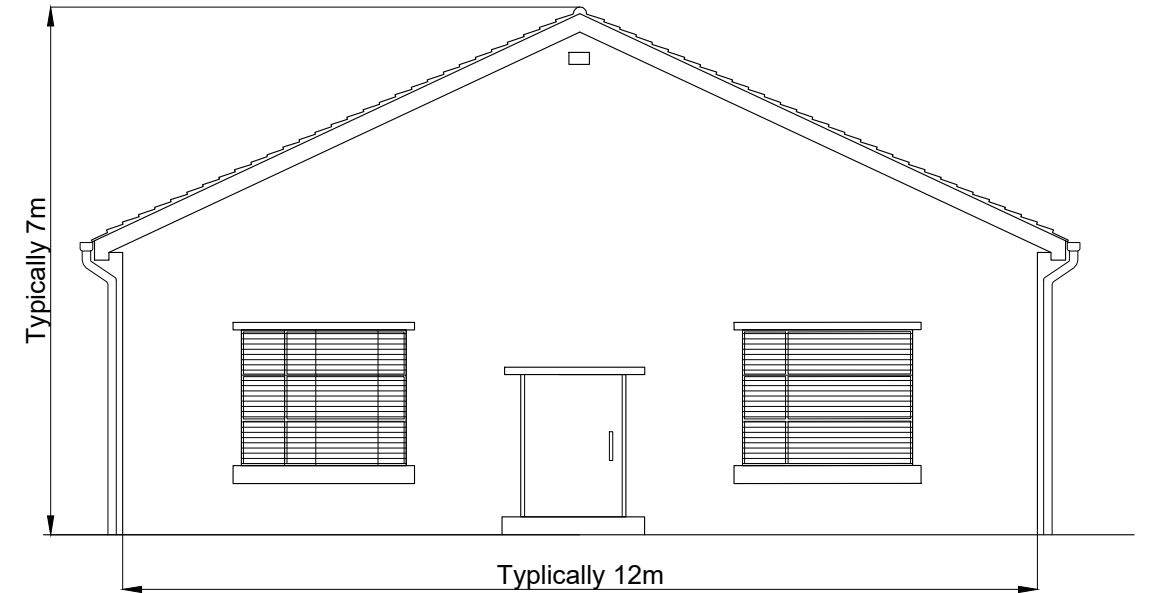

Front Elevation

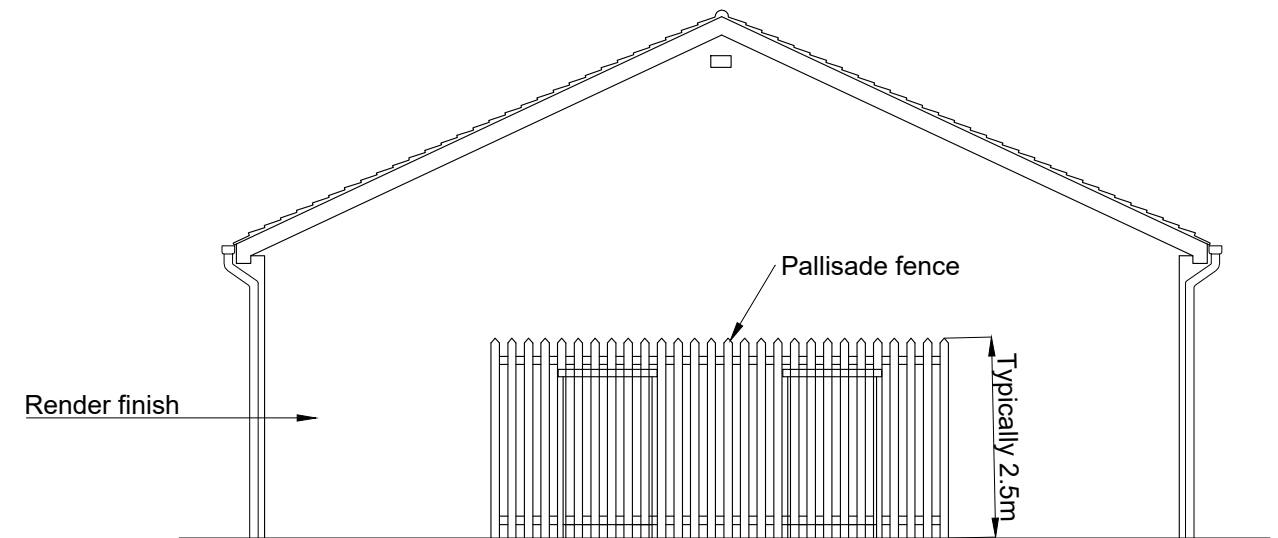

Rear Elevation

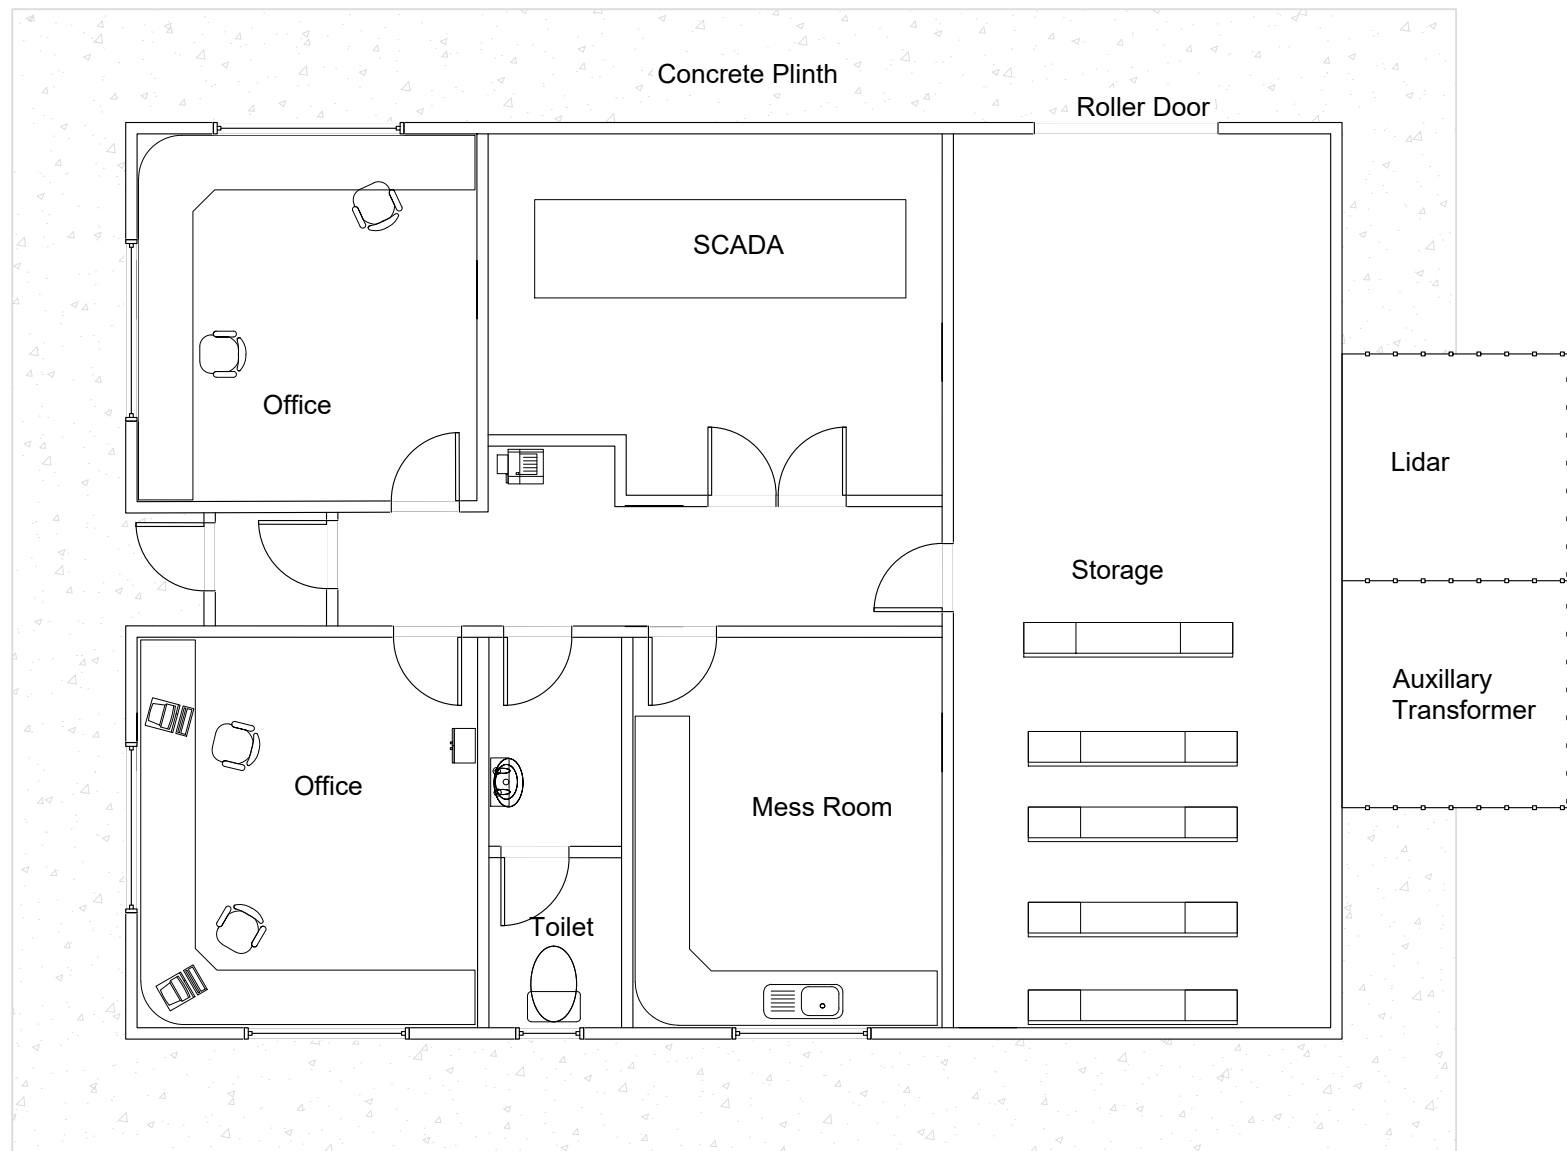

Layout



ScottishPower Renewables
9th Floor Scottish Power Headquarters
320 St Vincent Street
Glasgow
G2 5AD

Email: info@scottishpowerrenewables.com
Web: www.scottishpowerrenewables.com

NOTES

1. This drawing is the property of ScottishPower Renewables UK Ltd. It is a confidential document and must not be copied, used, or its contents divulged without prior written consent.
2. DO NOT SCALE FROM DRAWING.

1	14/10/19	RB	FIRST_ISSUE	AP	DF	Designed: RB	Drawn: RB	Checked: AP	Approved: DF	Project Kilgallioch Windfarm Extension EIA Report	Drawing Status: Final			
						OCTOBER-2019						Title Typical Operations Building	Drawing No: FIGURE-4.11	Rev. 1
						Scale @ A3: 1:200								
						Project No: EDI_1706_EIAR								
						© ScottishPower Renewables								