


NOTES:
1. LOCATIONS ARE SHOWN ON SITE LAYOUT PLAN

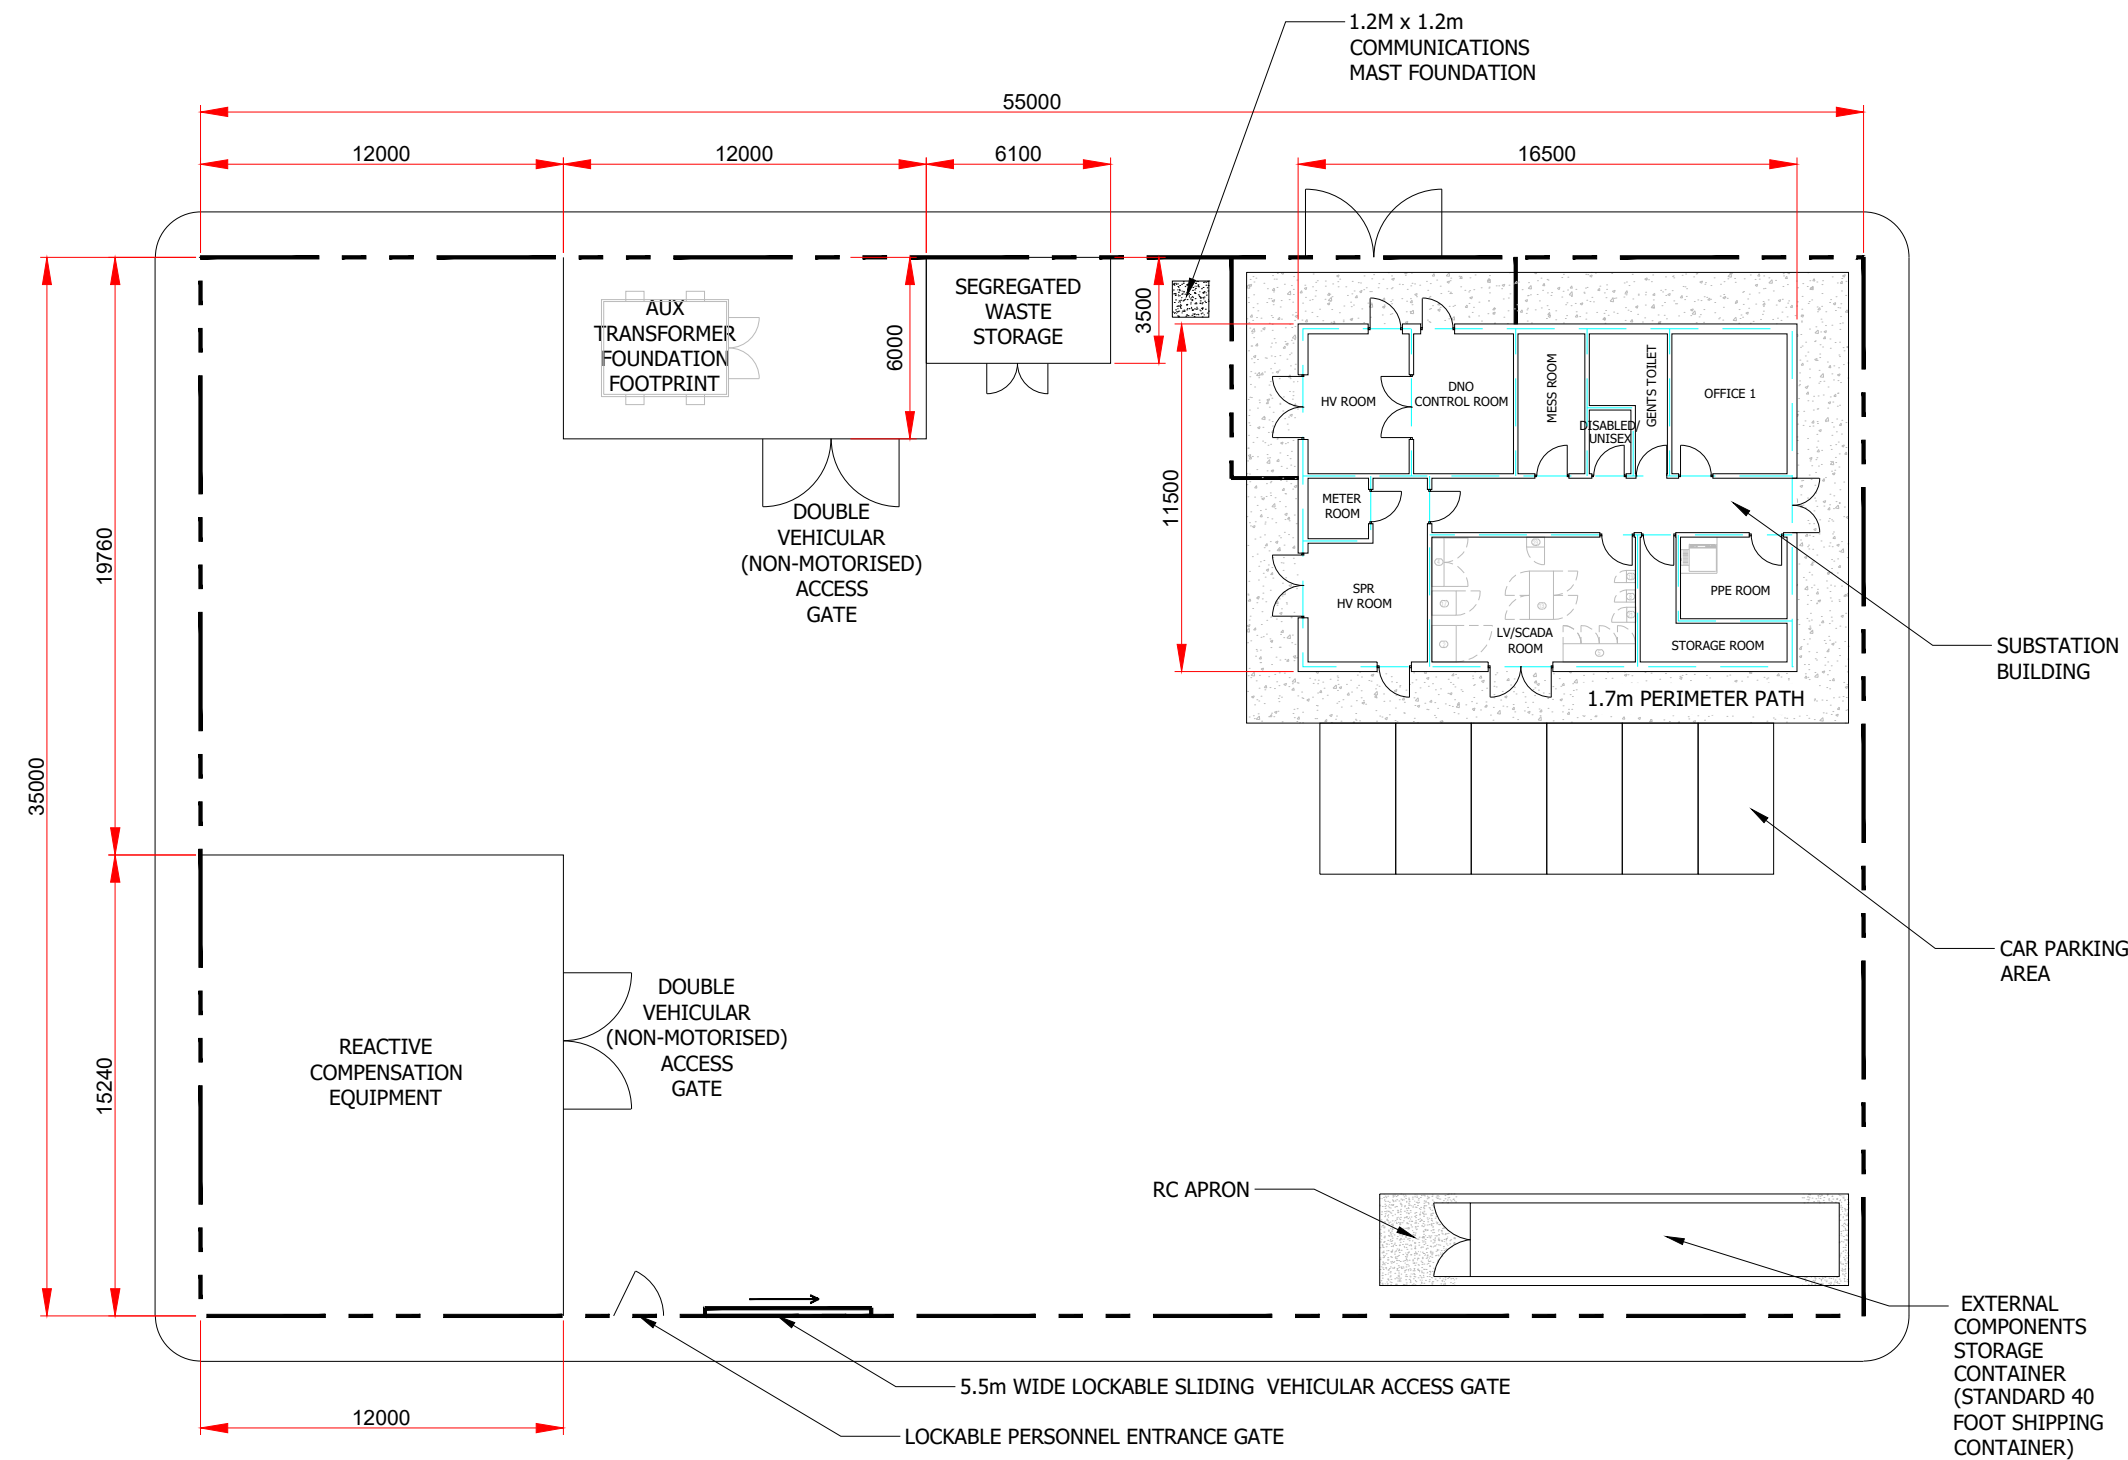

Rev	Date	By	Comment
2	22/01/21	KB	BESS removed
1	25/06/19	KB	

This is Crown Copyright and is reproduced with the permission of Land & Property services under delegated authority the Controller of Her Majesty's Stationery Office, © Crown Copyright and datebas right 2019 Licence Number 100,220-163505

Corkey Windfarm Repowering Indicative Layout of Substation Compound Figure 7

Drawing Number: 2606-DR-P-0074	Datum TM65	Projection TM
Scale @ A3 1:250	Drawing produced by Arcus Consultancy Services	