


- LEGEND**
- Planning Boundary
 - Turbine Sweep Area & Foundation
 - Existing Substation To Be Upgraded
 - Proposed Temporary Contractors Compound & Energy Storage Unit
 - Proposed Upgrading Of Existing Site Roads
 - Redundant Site Roads To Be Reinstated
 - Proposed New Site Road
 - Proposed Hardstand
 - Fill
 - Cut
 - Stream and 50m Buffer Area
 - Proposed Met Mast Location
 - Indicative Wind Farm Power Cabling Route
 - Contours
 - Existing 110 kV Overhead Power Line (Golagh Tee)
 - Undergrounding Of Existing 110 kV Overhead Power Line
 - Proposed UG Grid Connection

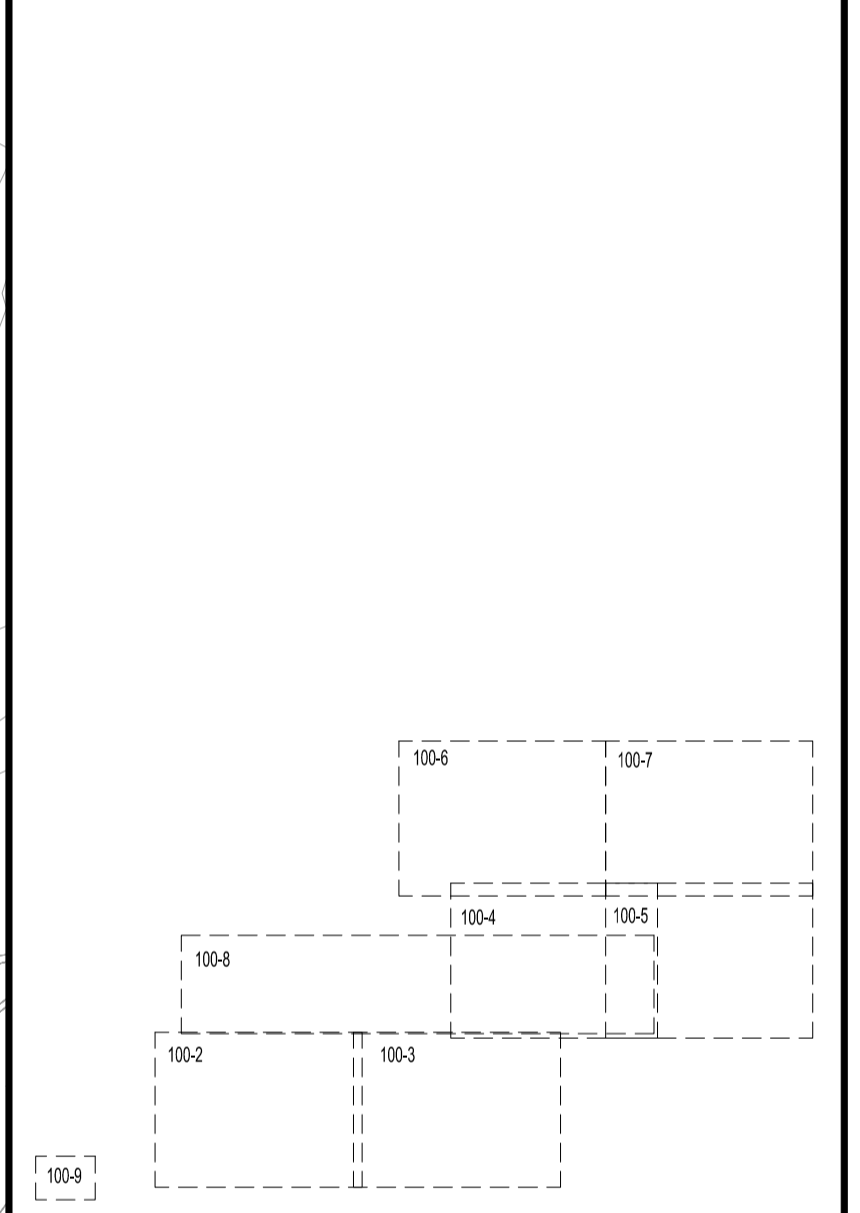

Barnesmore Windfarm Repowering Co. Donegal					
WTG No.	ITM Easting (m)	ITM Northing (m)	ING Easting (m)	ING Northing (m)	Existing Ground Level m AOD
T1	604996	883567	205046	383572	370
T2	604938	883031	204988	383036	366
T3	604646	883152	204695	383157	383
T4	604544	882718	204593	382723	340
T5	604108	883736	204157	383741	361
T6	603251	882996	203300	383001	372
T7	603692	883103	203741	383108	372
T8	604192	882981	204242	382986	364
T9	603594	882331	203643	382336	371
T10	603821	881916	203870	381921	307
T11	604310	882275	204360	382279	333
T12	603355	881850	203404	381855	304
T13	603096	881426	203145	381431	295
Met Mast	604103	883204	204152	383209	383

KEYPLAN

Ordnance Survey Ireland Licence No. EN 0002619
© Ordnance Survey Ireland / Government of Ireland

THIS DRAWING IS FOR PLANNING PURPOSES ONLY. IT IS NOT TO BE USED AS A CONSTRUCTION DRAWING.

ScottishPower Renewables
320 St Vincent Street
Glasgow
G2 5AD

Email: info@scottishpowerrenewables.com
Web: www.scottishpowerrenewables.com

Notes

- This drawing is the property of ScottishPower Renewables UK Ltd. It is a confidential document and must not be copied, used, or its contents divulged without prior written consent.
- Scale As Noted

Rev.	Date	By	Amendments

Project
BARNESMORE WINDFARM REPOWERING

Title
SITE LAYOUT KEYPLAN
FIGURE 1.2

Issue Details

Designed: JOD	Information	X
Drawn: A.McC	Approval	
Checked: S.M	Tender	
Approved: DK	Construction	
Scale: 10,000 (A1)	Record	

Office Use Only

Drawing Number:		5952-100-101
Date:	19/11/19	Rev.