


404.00481.00054.0008.001.0 BESS Compound and Temporary Construction Layout.dwg

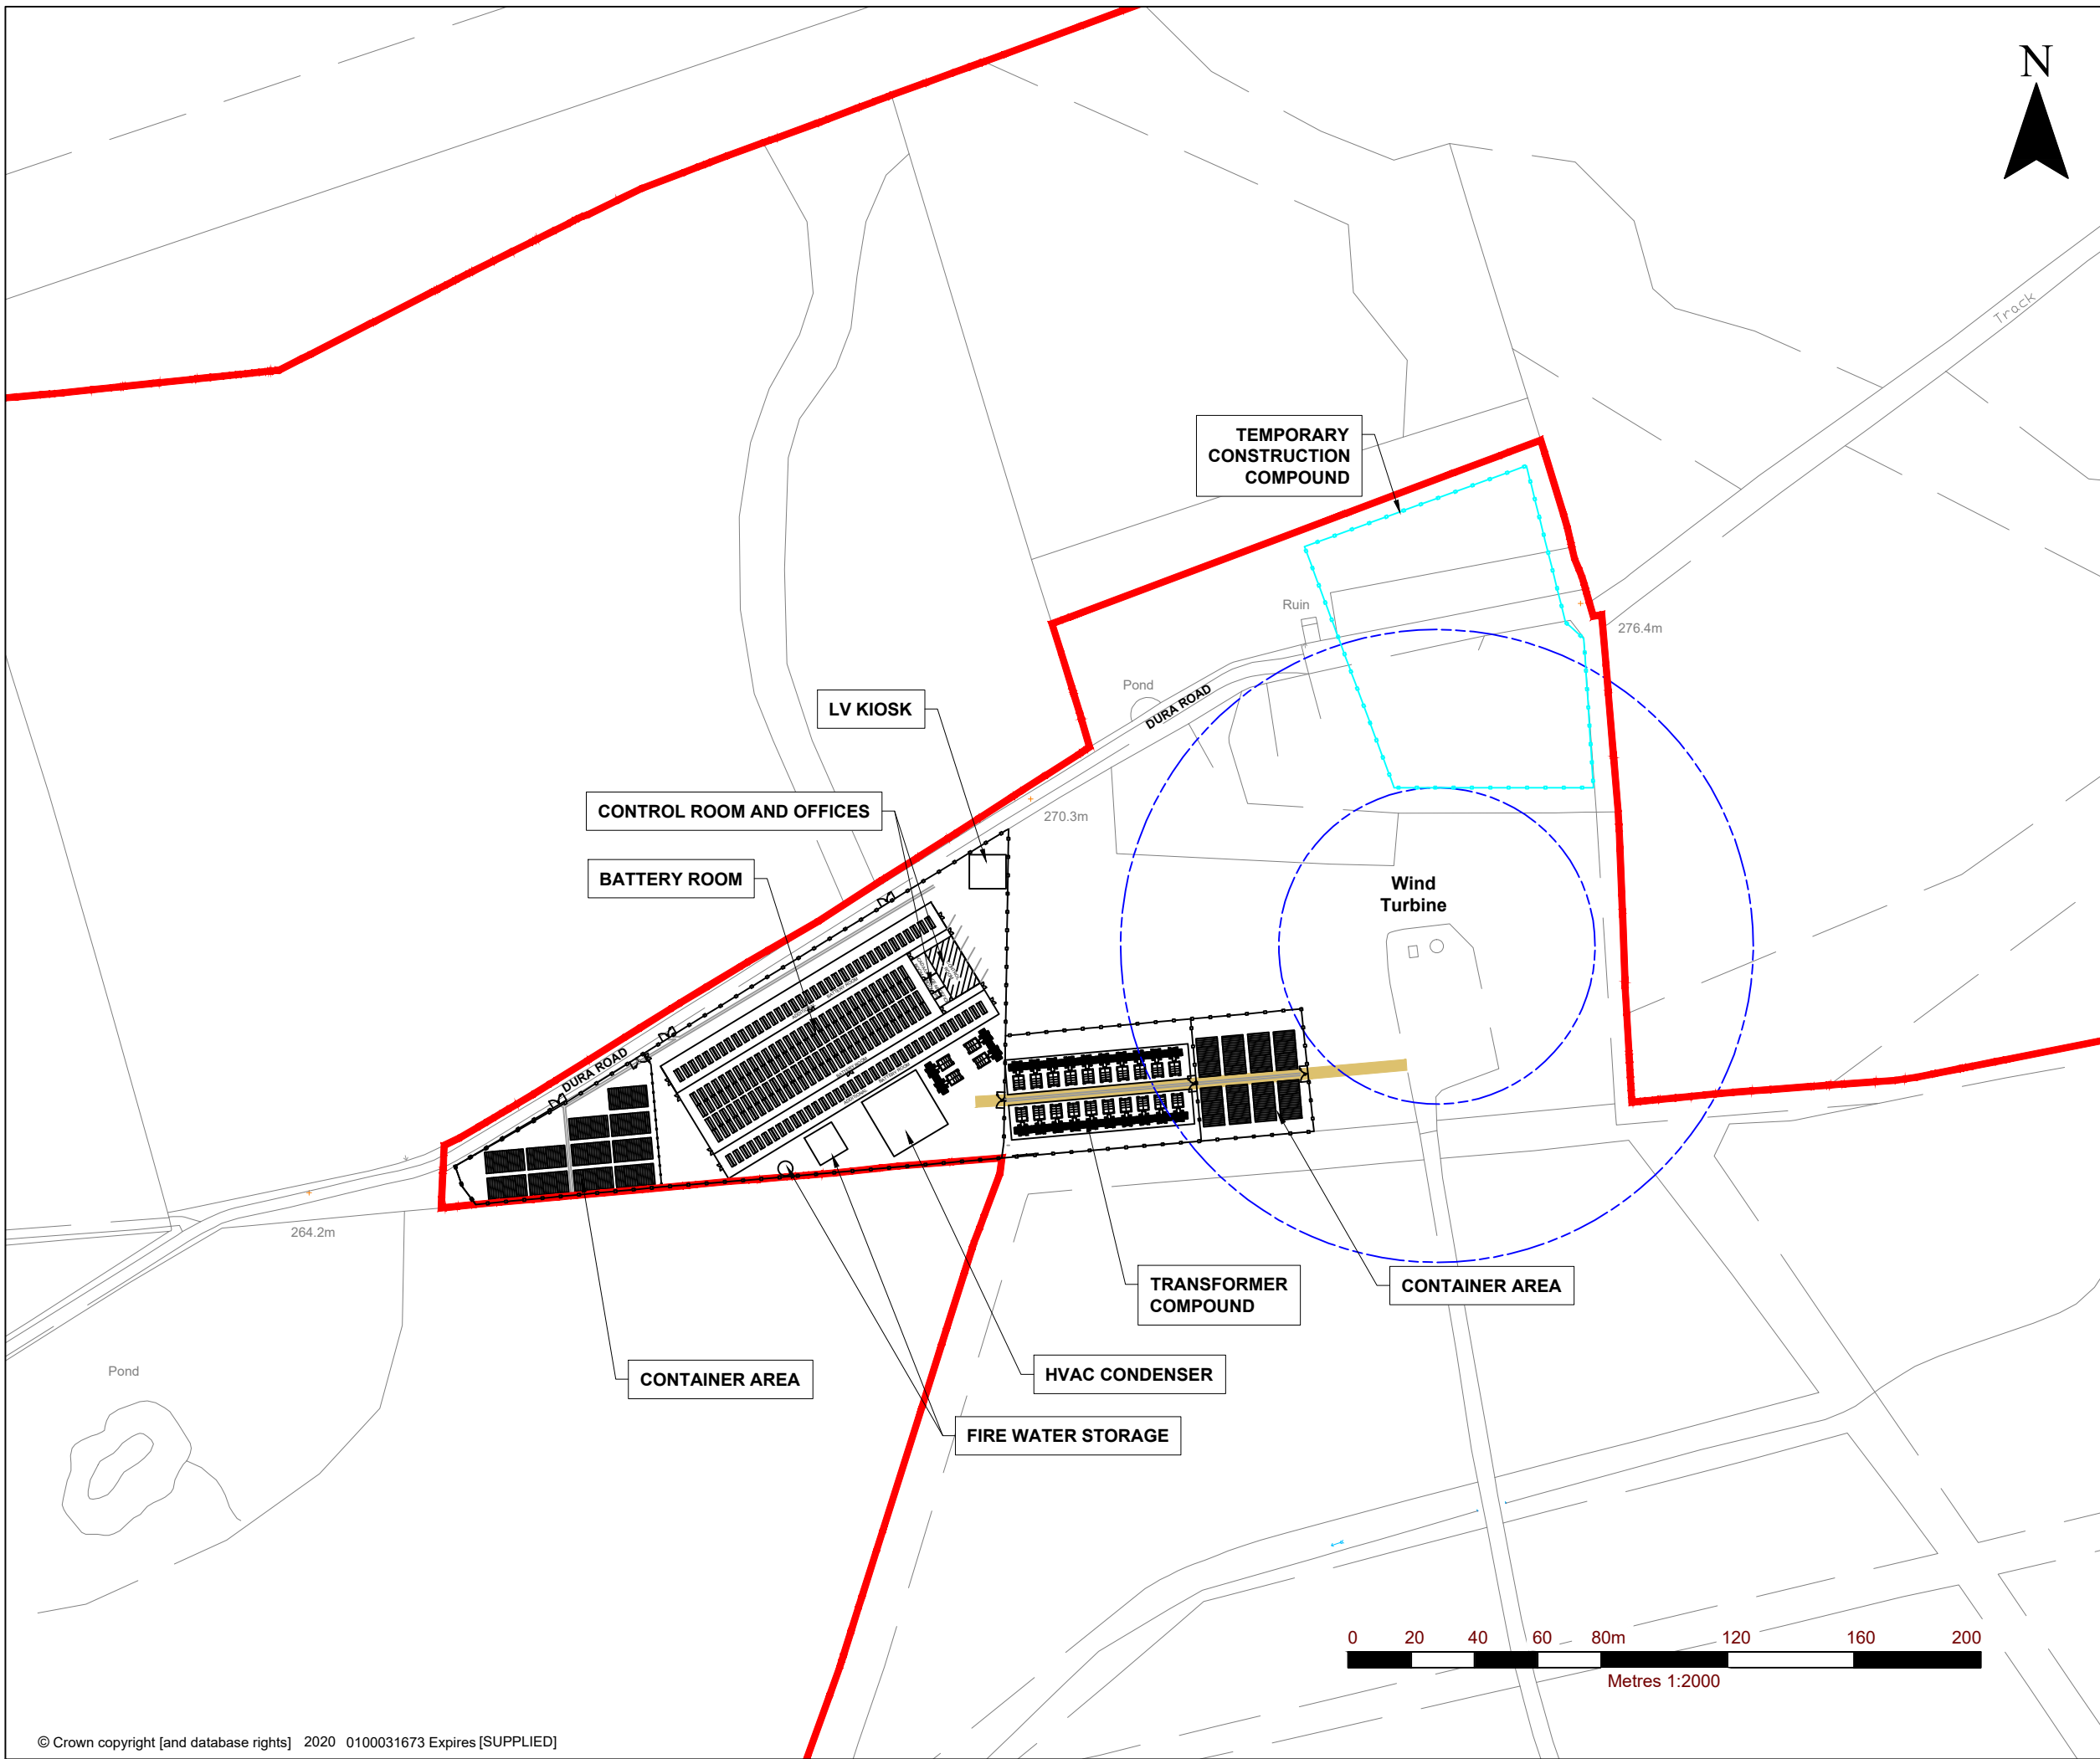

NOTES
 LAYOUT INFORMATION BASED UPON
 DRAWING SUPPLIED WITH REF:
 'DraftLayoutOnOS RevB.DWG'. OS MAPPING
 SUPPLIED USED UNDER TERMS OF USE.

LEGEND

	BLACK LAW WINDFARM SITE BOUNDARY
	SITE SECURITY FENCE
	TEMPORARY CONSTRUCTION COMPOUND
	PROPOSED SITE ACCESS TRACK



SLR
 2 NEWTON BUSINESS CENTRE
 THORNCLIFFE PARK ESTATE
 NEWTON CHAMBERS ROAD
 CHAPELTOWN
 SHEFFIELD, S35 2PH
 T:+44 (0)114 2455153
 www.slrconsulting.com

BLACK LAW WINDFARM
 BATTERY ENERGY STORAGE SYSTEM (BESS)
**BESS COMPOUND AND TEMPORARY
 CONSTRUCTION COMPOUND LAYOUT**

Figure 6

Scale 1:2000 @ A3 Date NOVEMBER 2020

