

© Crown Copyright 2022. All rights reserved.
Ordnance Survey Licence 0100031673.

Earraghail Renewable Energy Development

Hydrology, Hydrogeology, Geology and Soils

Proposed Track Layout Map 1 of 2

Rev	Date	By	Comment
C	07/01/22	DL	Revised Turbine Locations
B	26/11/21	DL	Revised Logo
A	04/11/21	DL	Proposed Track Layout

1:17,000 Scale @ A3


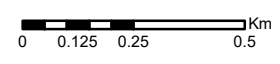


Figure	Date	Rev	Dwg No.	Datum: OSGB36
10.8	07/01/22	C	EHAIL-RSK-I-103	Projection: TM

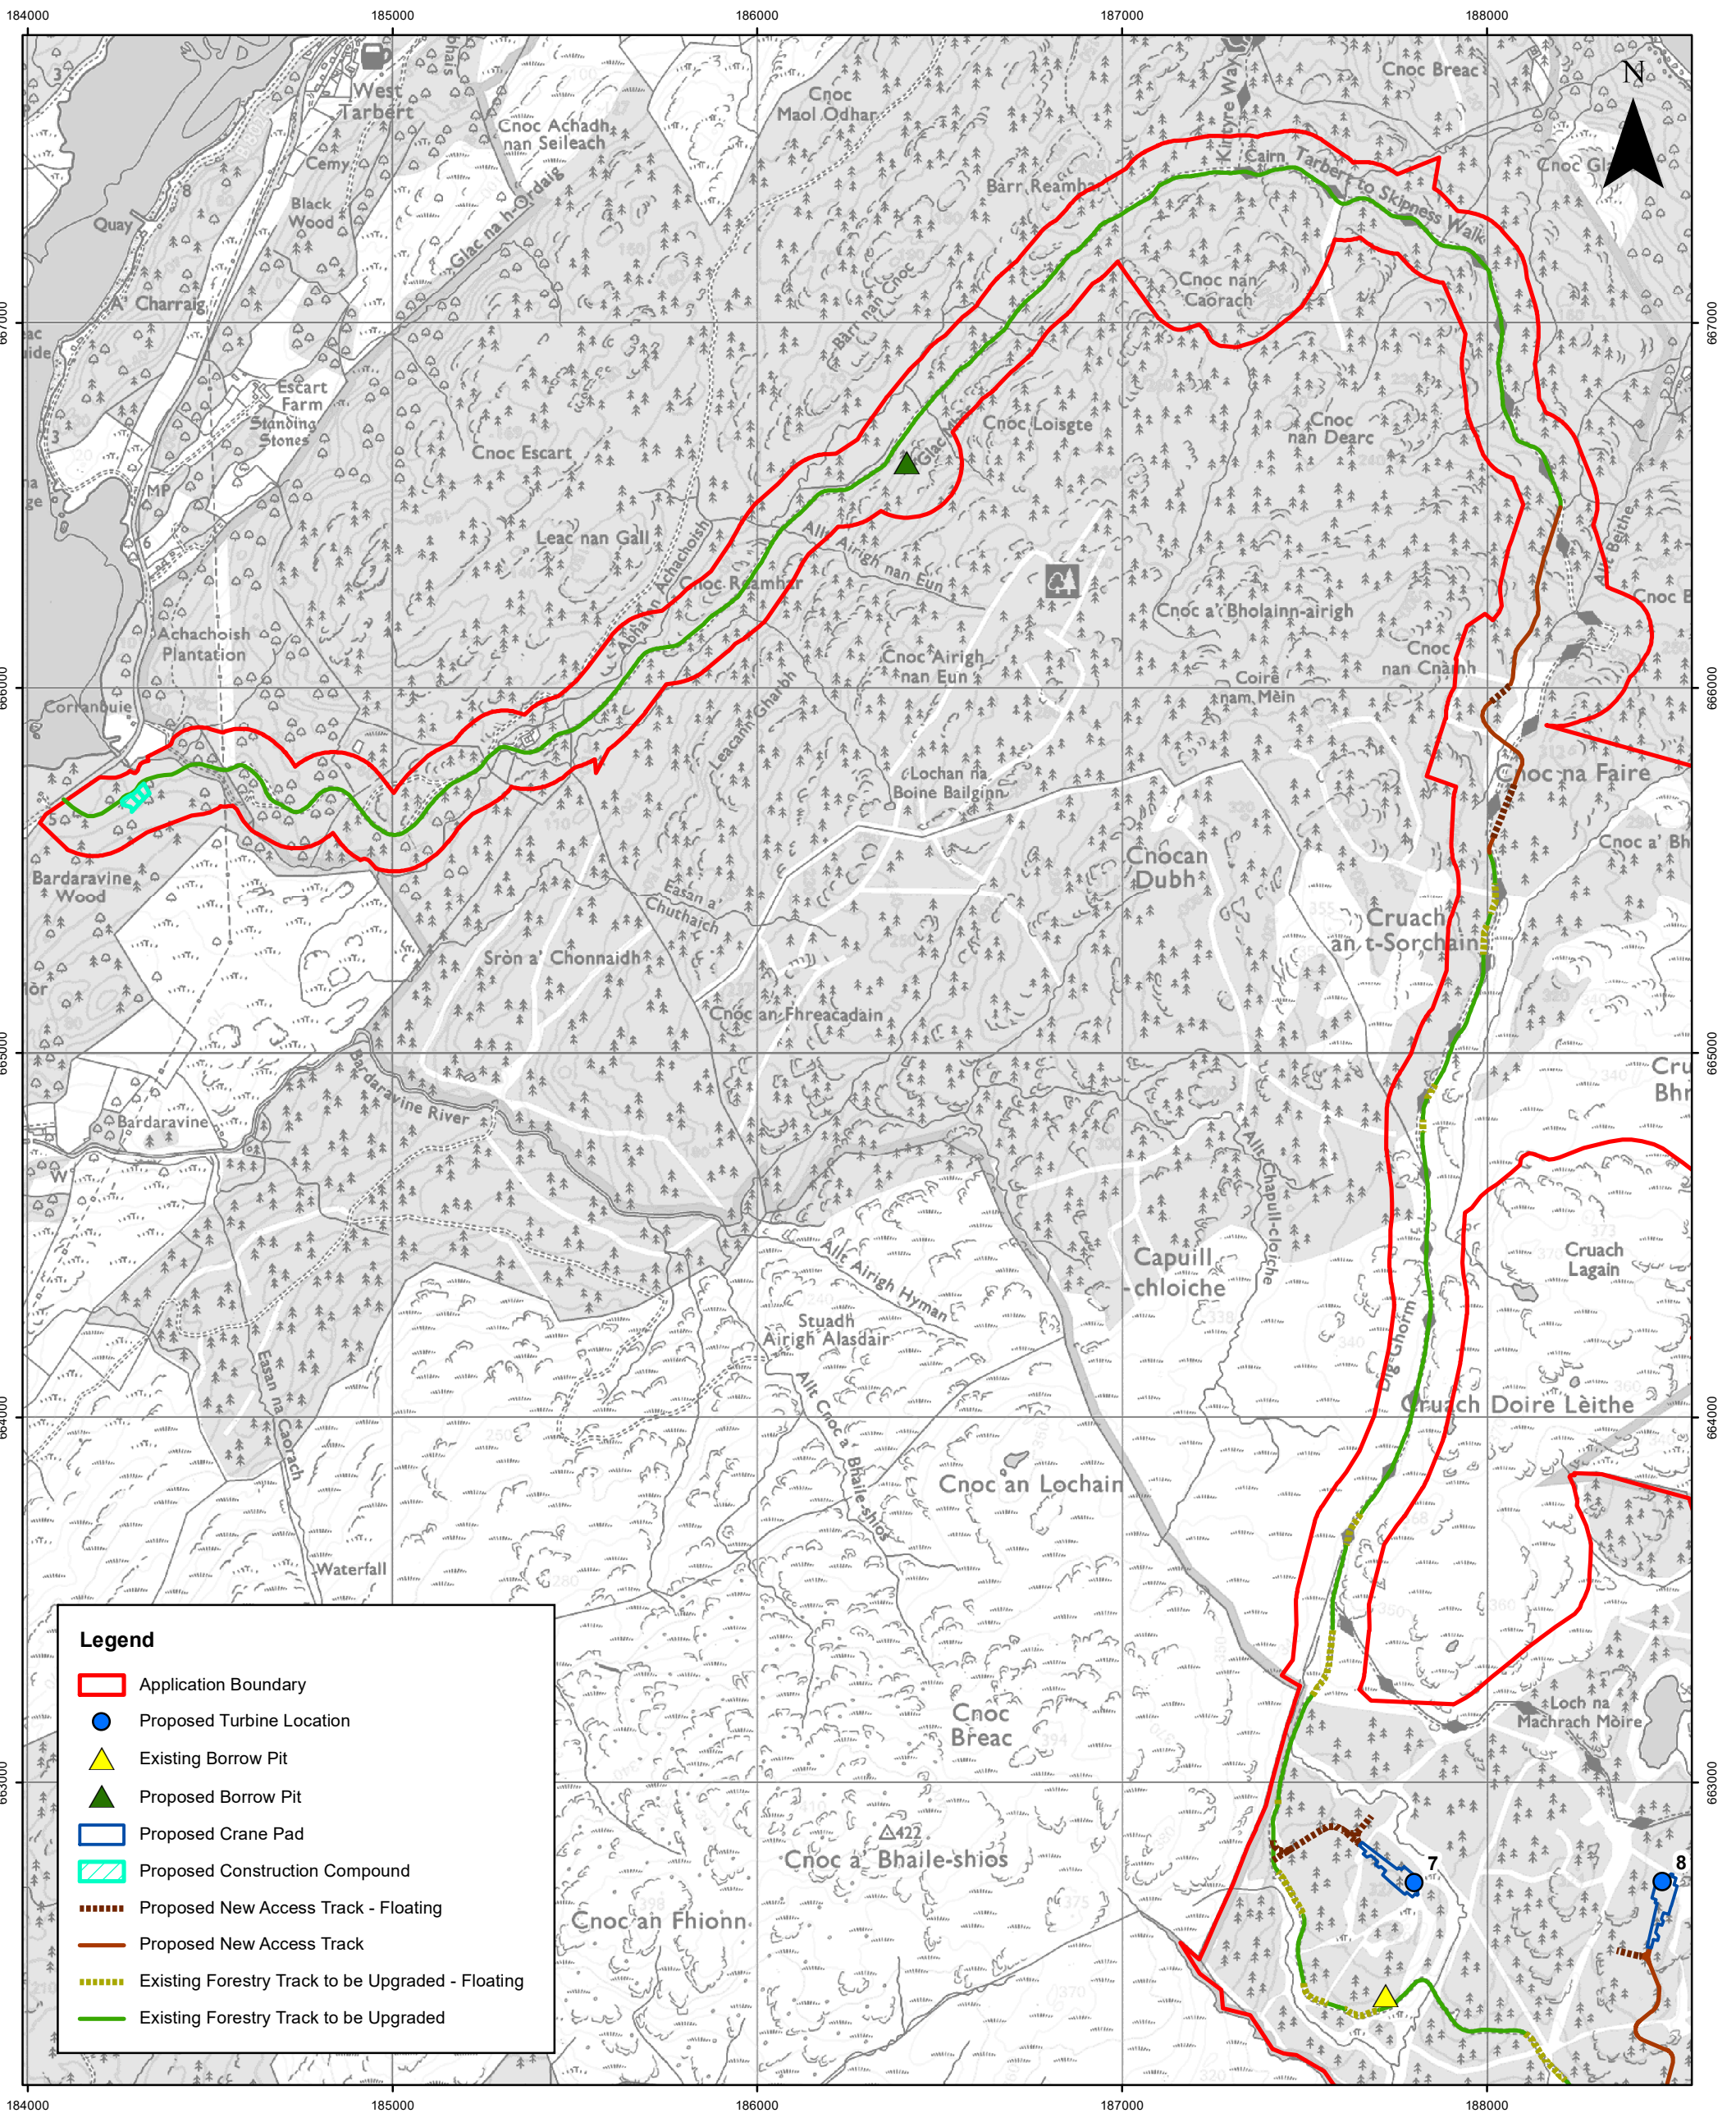

© Crown Copyright 2022. All rights reserved.
Ordnance Survey Licence 0100031673.

Earraghail Renewable Energy Development
Hydrology, Hydrogeology, Geology and Soils
Proposed Track Layout Map 2 of 2

Rev	Date	By	Comment
C	07/01/22	DL	Revised Turbine Locations
B	26/11/21	DL	Revised Logo
A	04/11/21	DL	Proposed Track Layout

1:17,000 Scale @ A3

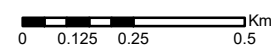


Figure	Date	Rev	Dwg No.	Datum: OSGB36 Projection: TM
10.8	07/01/22	C	EHAIL-RSK-I-103	