



PLAN OF EXCAVATED TRACK ON SIDE SLOPE

SCALE 1:200

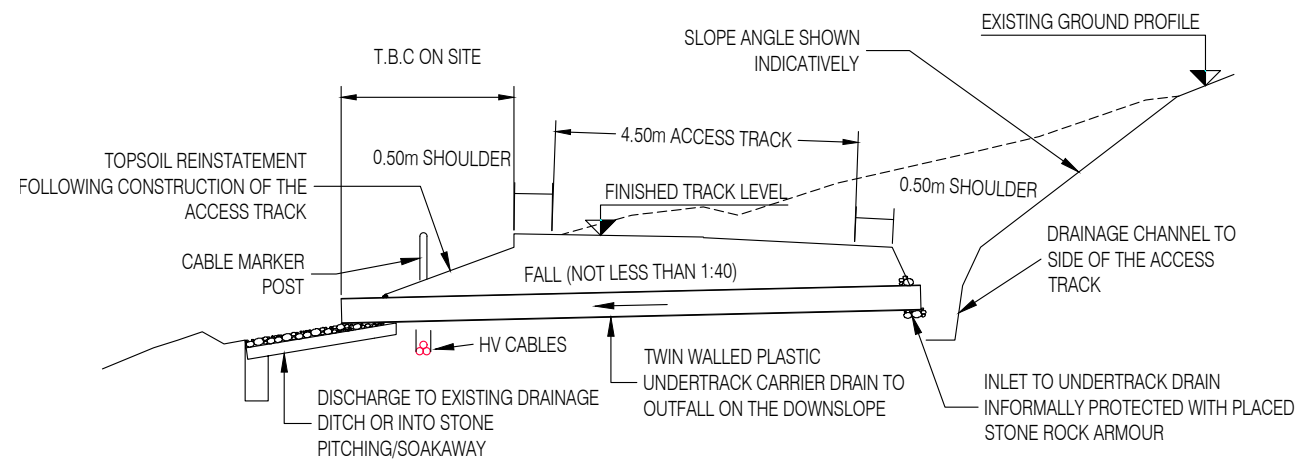


TYPICAL CROSS SECTION 'A-A' THROUGH TRACK ON SIDE OF SLOPE

SCALE 1:100

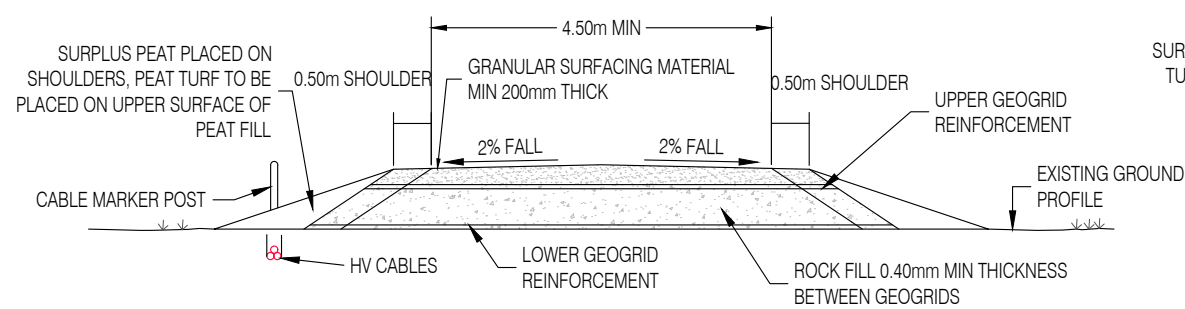


TYPICAL SECTION THROUGH FLOATING TRACK

SCALE 1:100

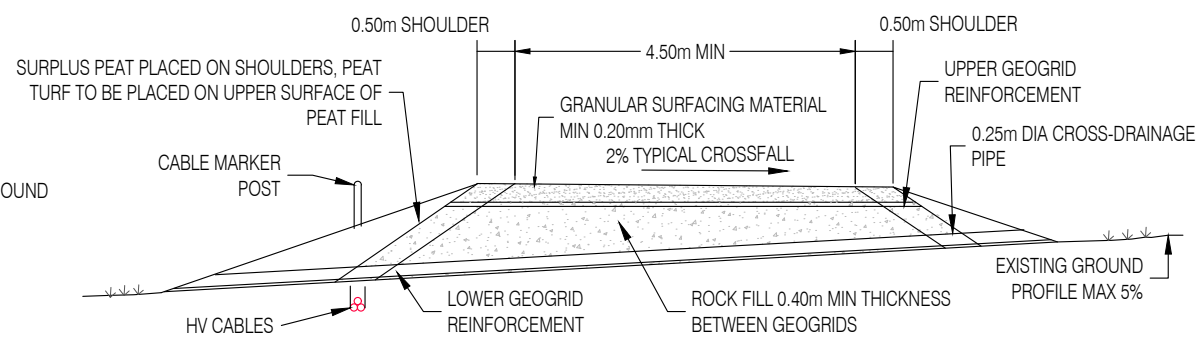


TYPICAL SECTION THROUGH FLOATING TRACK ON SIDE SLOPE

SCALE 1:100

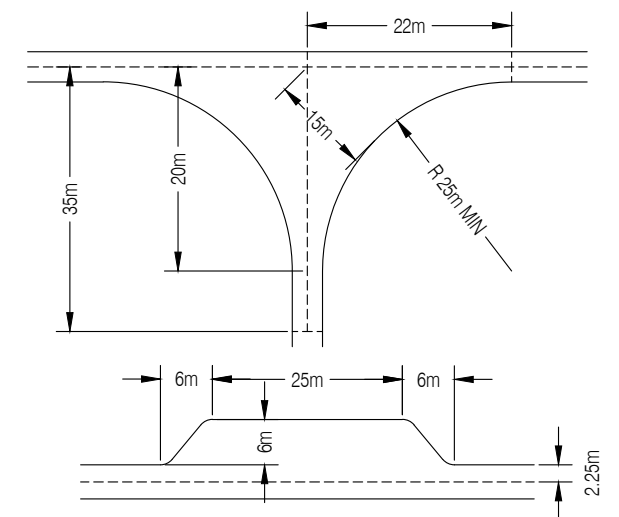


TYPICAL PASSING PLACES/TURNING HEADS

N.T.S.

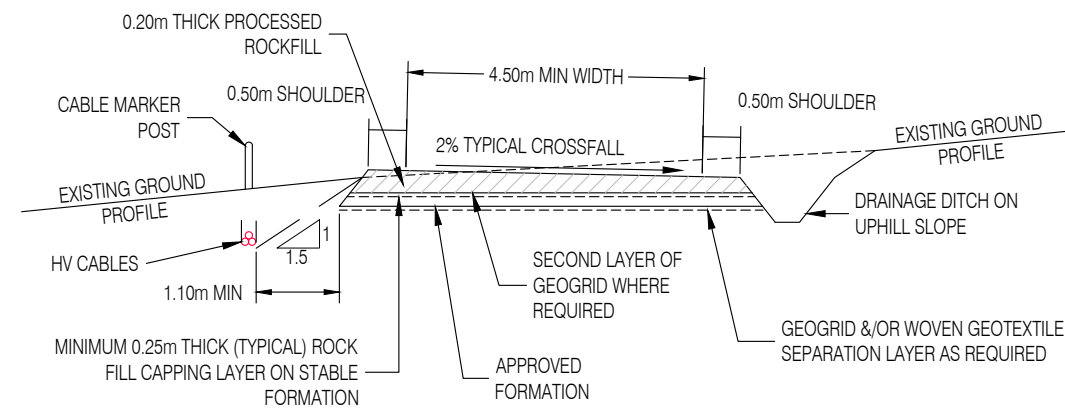

TYPICAL SECTION THROUGH EXCAVATED TRACK

SCALE 1:100

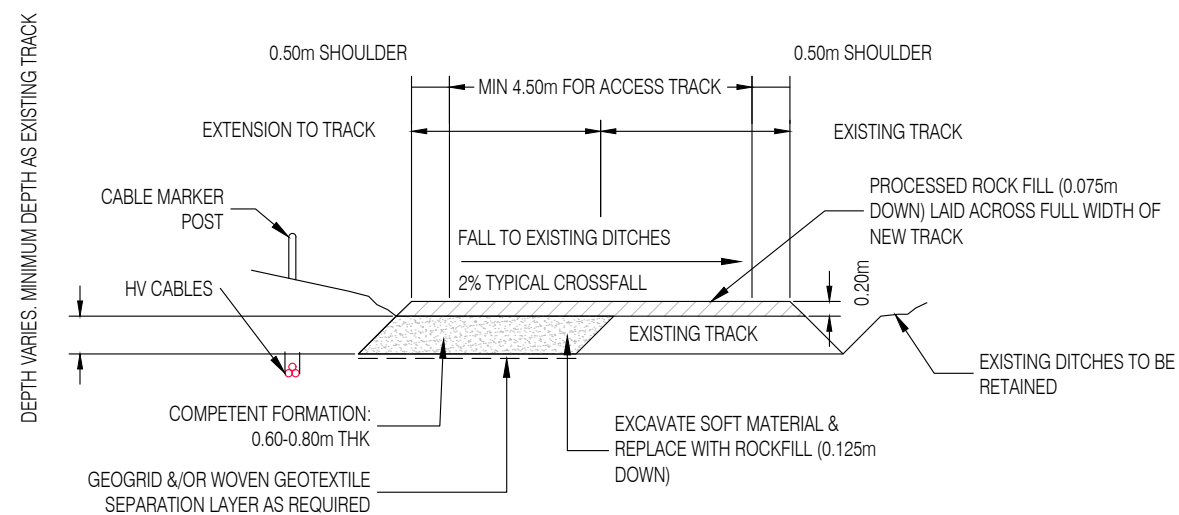


TYPICAL SECTION WIDENING OF EXISTING TRACK

SCALE 1:100



04	03/12/2021	WM	Updated to reflect SPR Comments - Logo Changed
03	03/08/2021	WM	Updated to reflect comments
02	14/07/2021	WM	Updated to reflect comments
Rev	Date	By	Comment

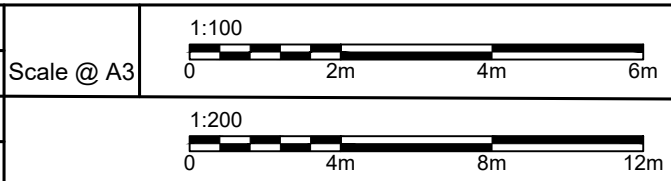

Earraghail Renewable Energy Development
Proposed Development
Indicative Track Details

Drg No	
Rev	04
Date	03/12/2021
Figure	3.10