




**SIDE VIEW**  
SCALE 1:25

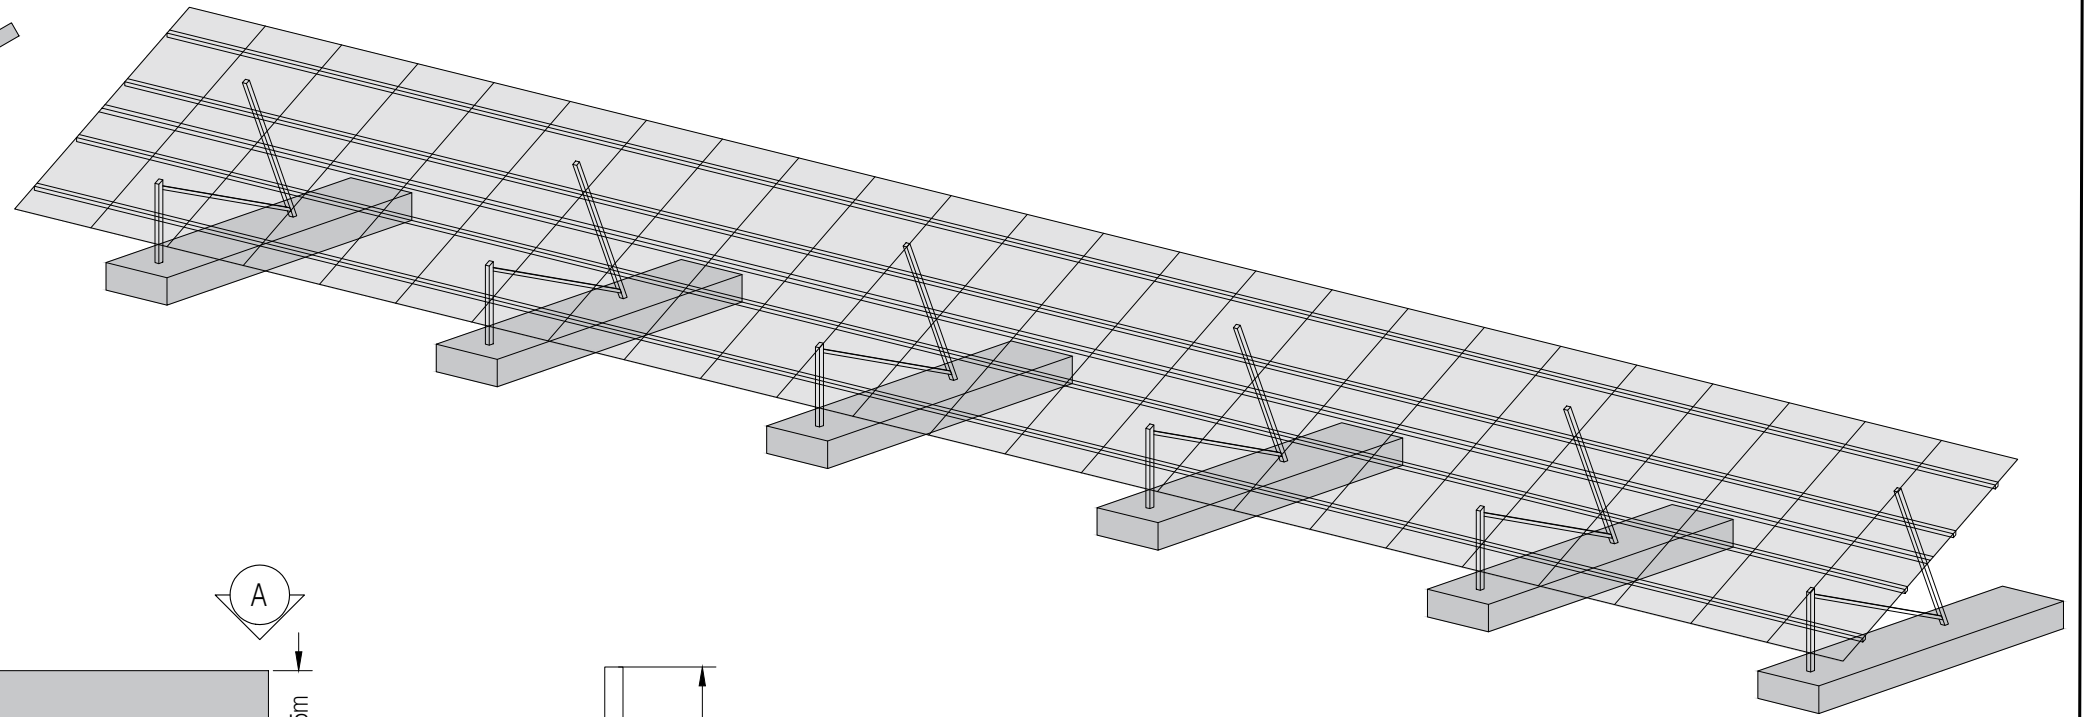


**ISOMETRIC VIEW**  
SCALE 1:100

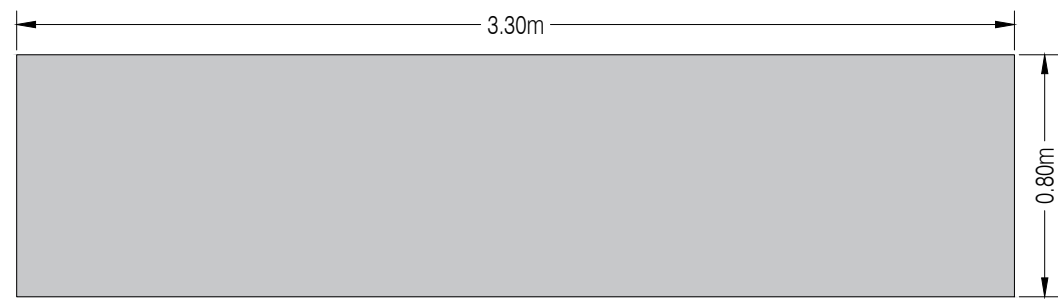

**SECTION A-A**  
SCALE 1:25

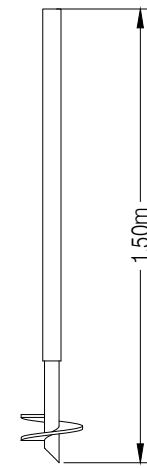

**SCREW FOUNDATION**  
SCALE 1:25

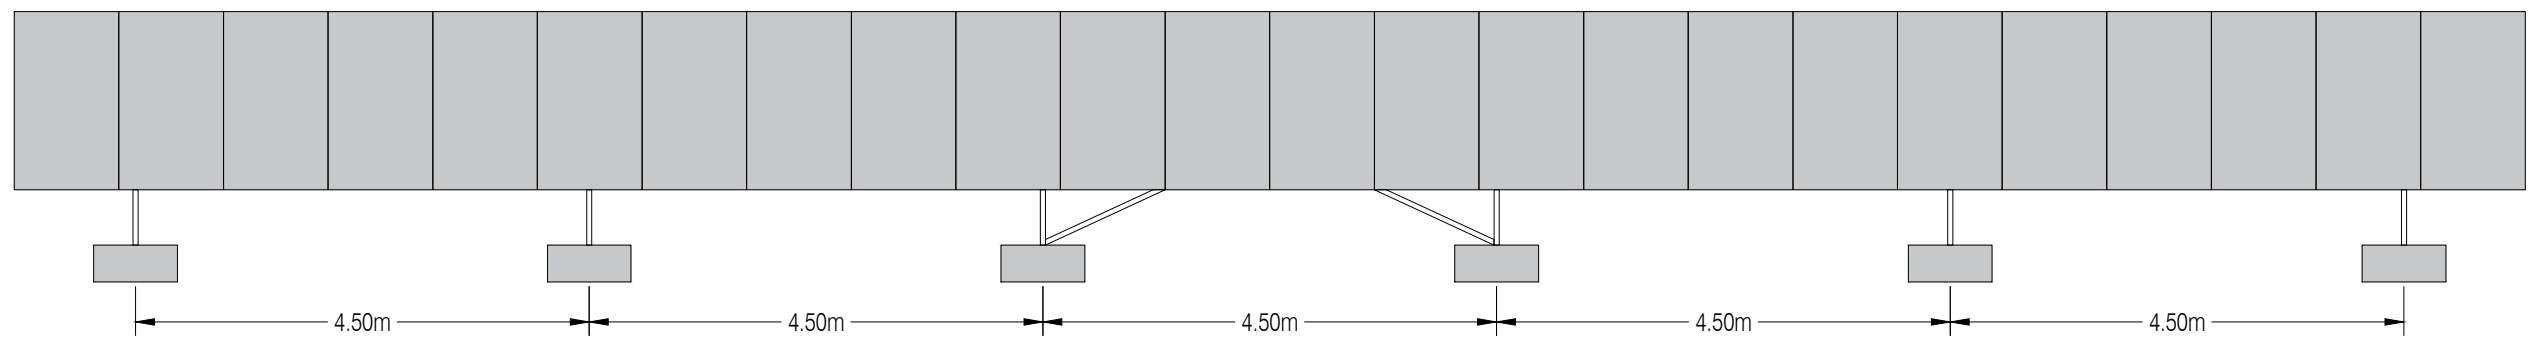

**FRONT VIEW**  
SCALE 1:75



03	03/12/2021	WM	Updated to reflect SPR Comments - Logo Changed
02	14/07/2021	WM	Updated to reflect comments
01	08/07/2021	WM	Updated to reflect comments
Rev	Date	By	Comment

1:50  
Scale @ A3



**Earraghail Renewable Energy Development**  
Chapter 3 Proposed Development  
Indicative Solar Panels and Foundations

Drg No	
Rev	03
Date	03/12/2021
Figure	3.7