

Legend

- Application Boundary
- Okay Subject to Constraints
- Further Work Needed
- No Go




Rev	Date	By	Comment
A	22/10/20	AA	First Issue

1:25,000
Scale @ A3

© Crown Copyright 2019. All rights reserved.
Ordnance Survey Licence 0100031673.

Euchanhead Renewable Energy Development EIAR
Site Description and Design Evolution Page 1 of 3
Traffic Light Constraints


Drg No	00481.00052.0301.0	
Rev	A	Datum: OSGB36
Date	22/10/20	Projection: TM
Figure	2.2	

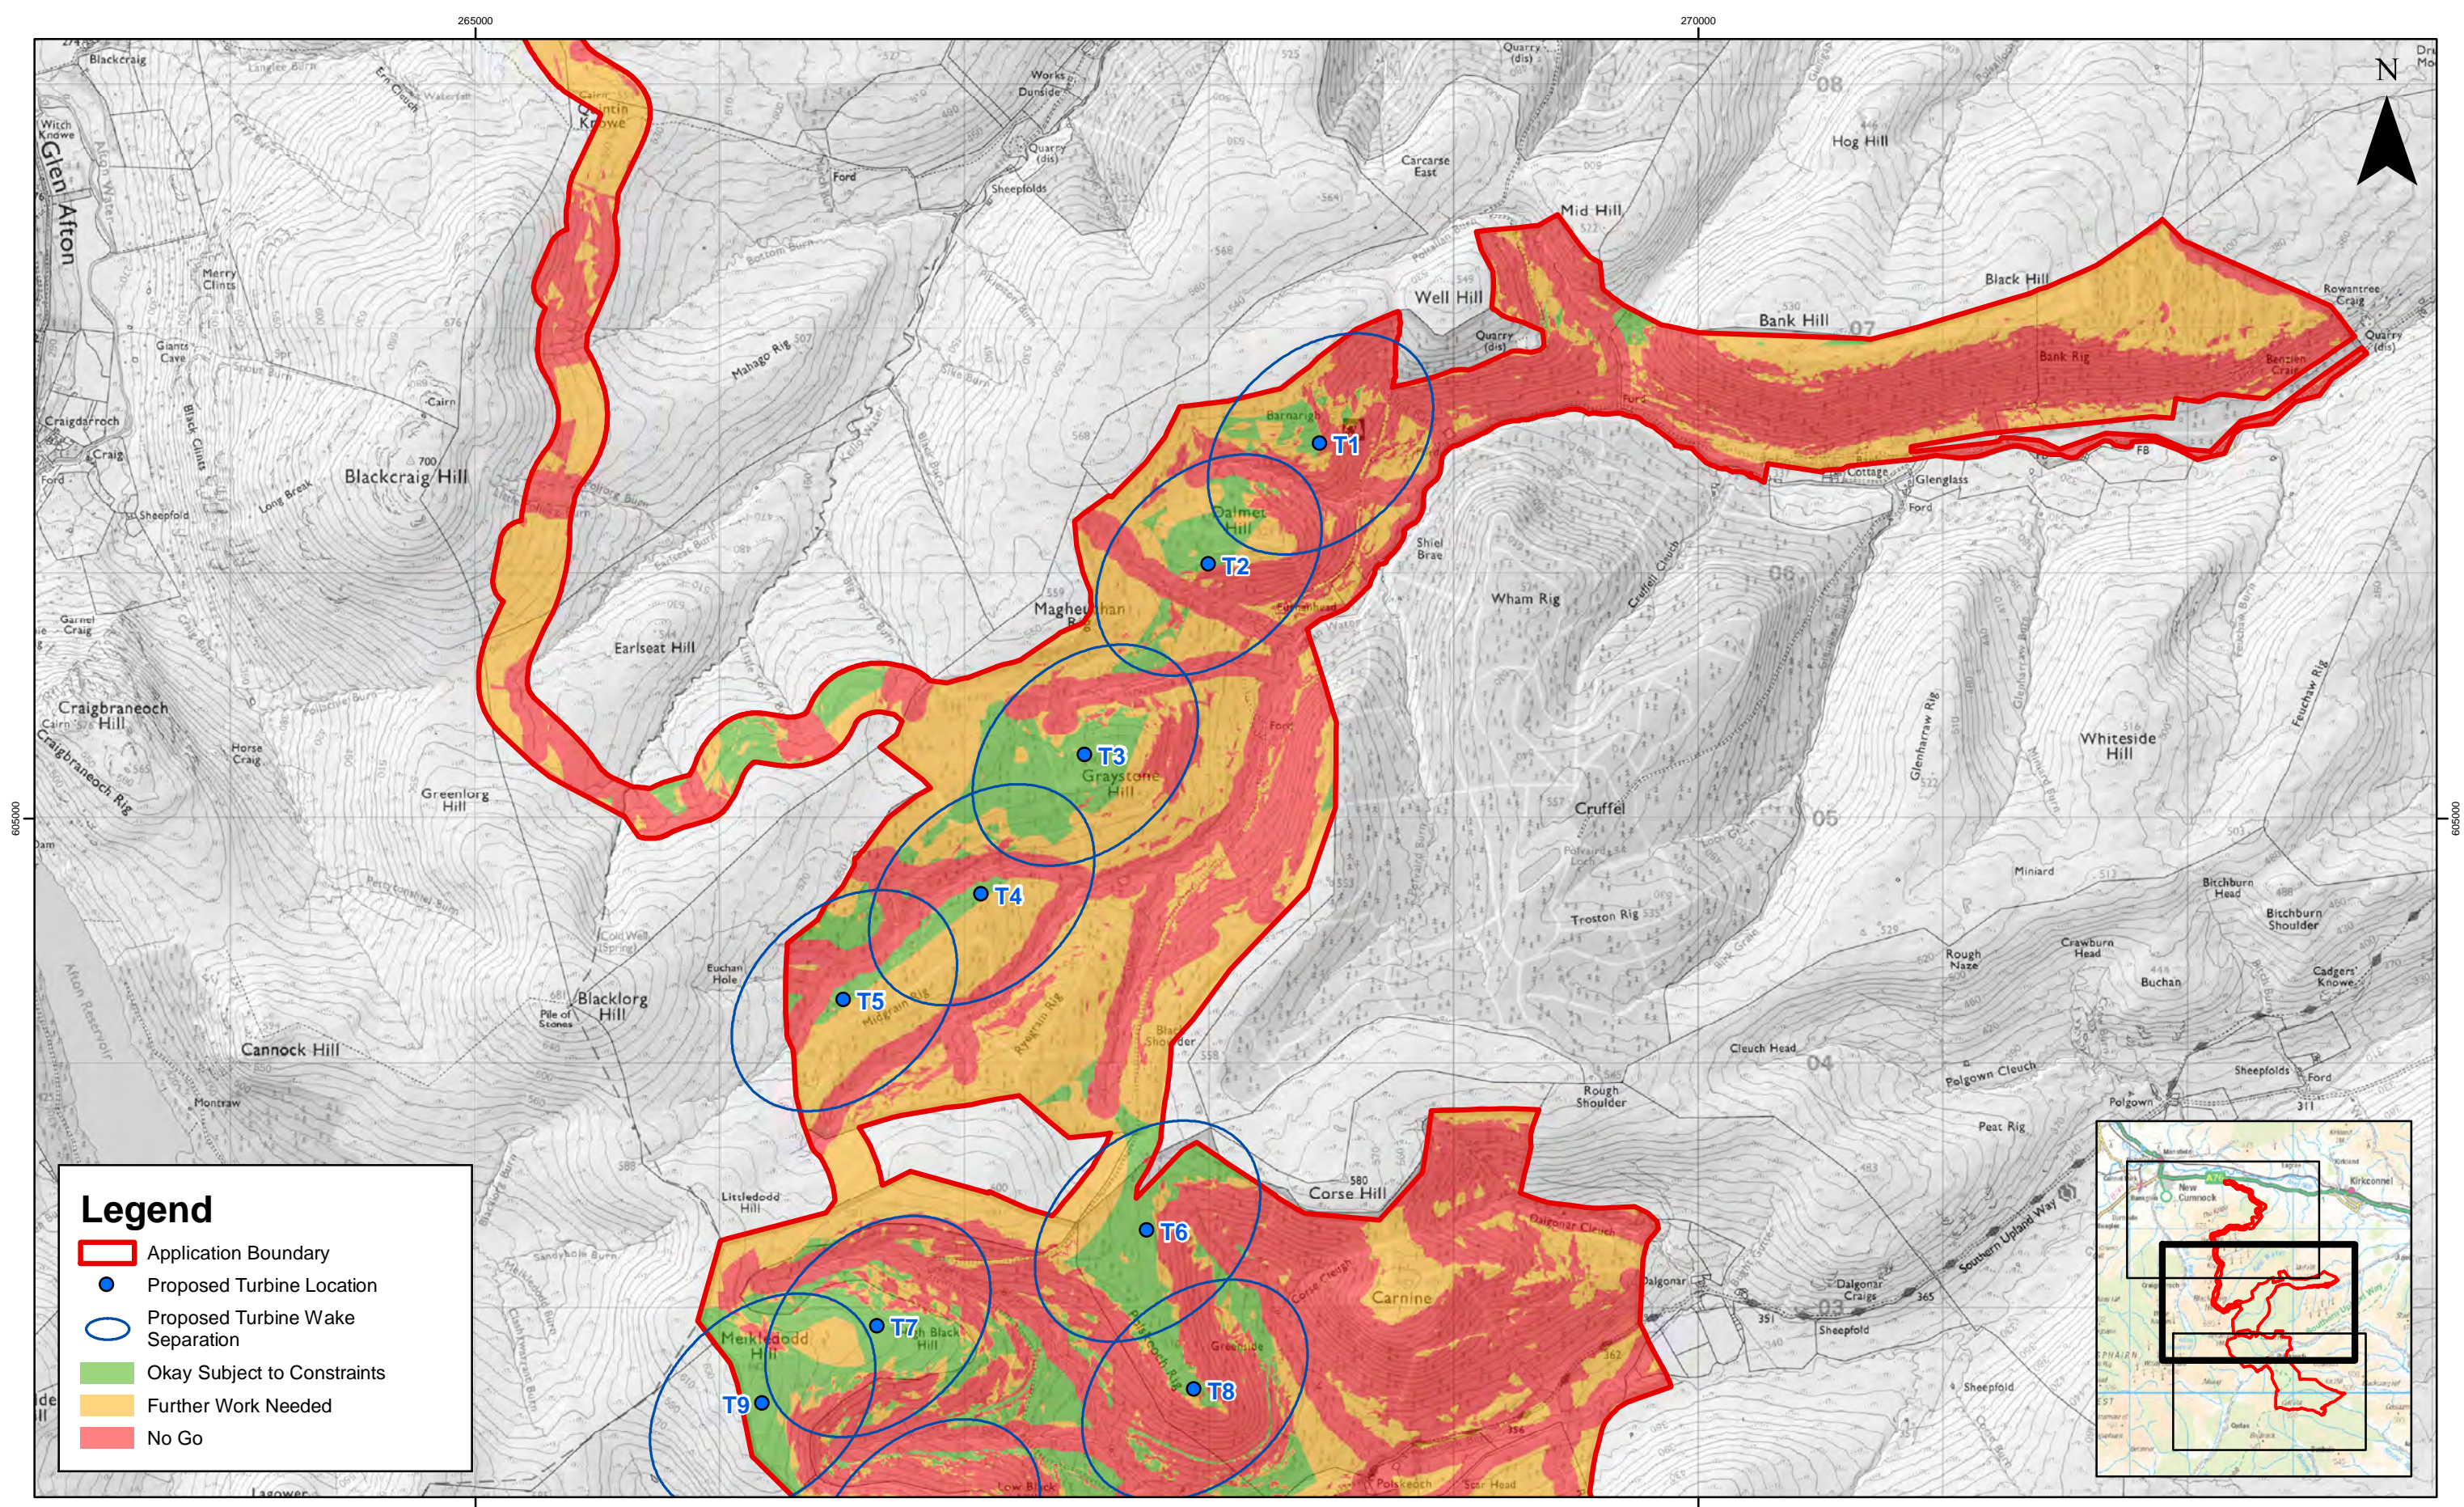

Legend


- Application Boundary
- Proposed Turbine Location
- Proposed Turbine Wake Separation
- Okay Subject to Constraints
- Further Work Needed
- No Go

				1:25,000 Scale @ A3		Eucharhead Renewable Energy Development EIAR Site Description and Design Evolution Traffic Light Constraints	Drg No 00481.00052.0301.0 Rev A Date 22/10/20 Figure 2.2	Datum: OSGB36 Projection: TM						
	<table border="1" style="width: 100%; border-collapse: collapse;"> <thead> <tr> <th style="width: 5%;">Rev</th> <th style="width: 15%;">Date</th> <th style="width: 5%;">By</th> <th style="width: 75%;">Comment</th> </tr> </thead> <tbody> <tr> <td style="text-align: center;">A</td> <td style="text-align: center;">22/10/20</td> <td style="text-align: center;">AA</td> <td>First Issue</td> </tr> </tbody> </table>	Rev	Date	By	Comment	A	22/10/20	AA	First Issue	© Crown Copyright 2019. All rights reserved. Ordnance Survey Licence 0100031673.				Page 2 of 3
Rev	Date	By	Comment											
A	22/10/20	AA	First Issue											

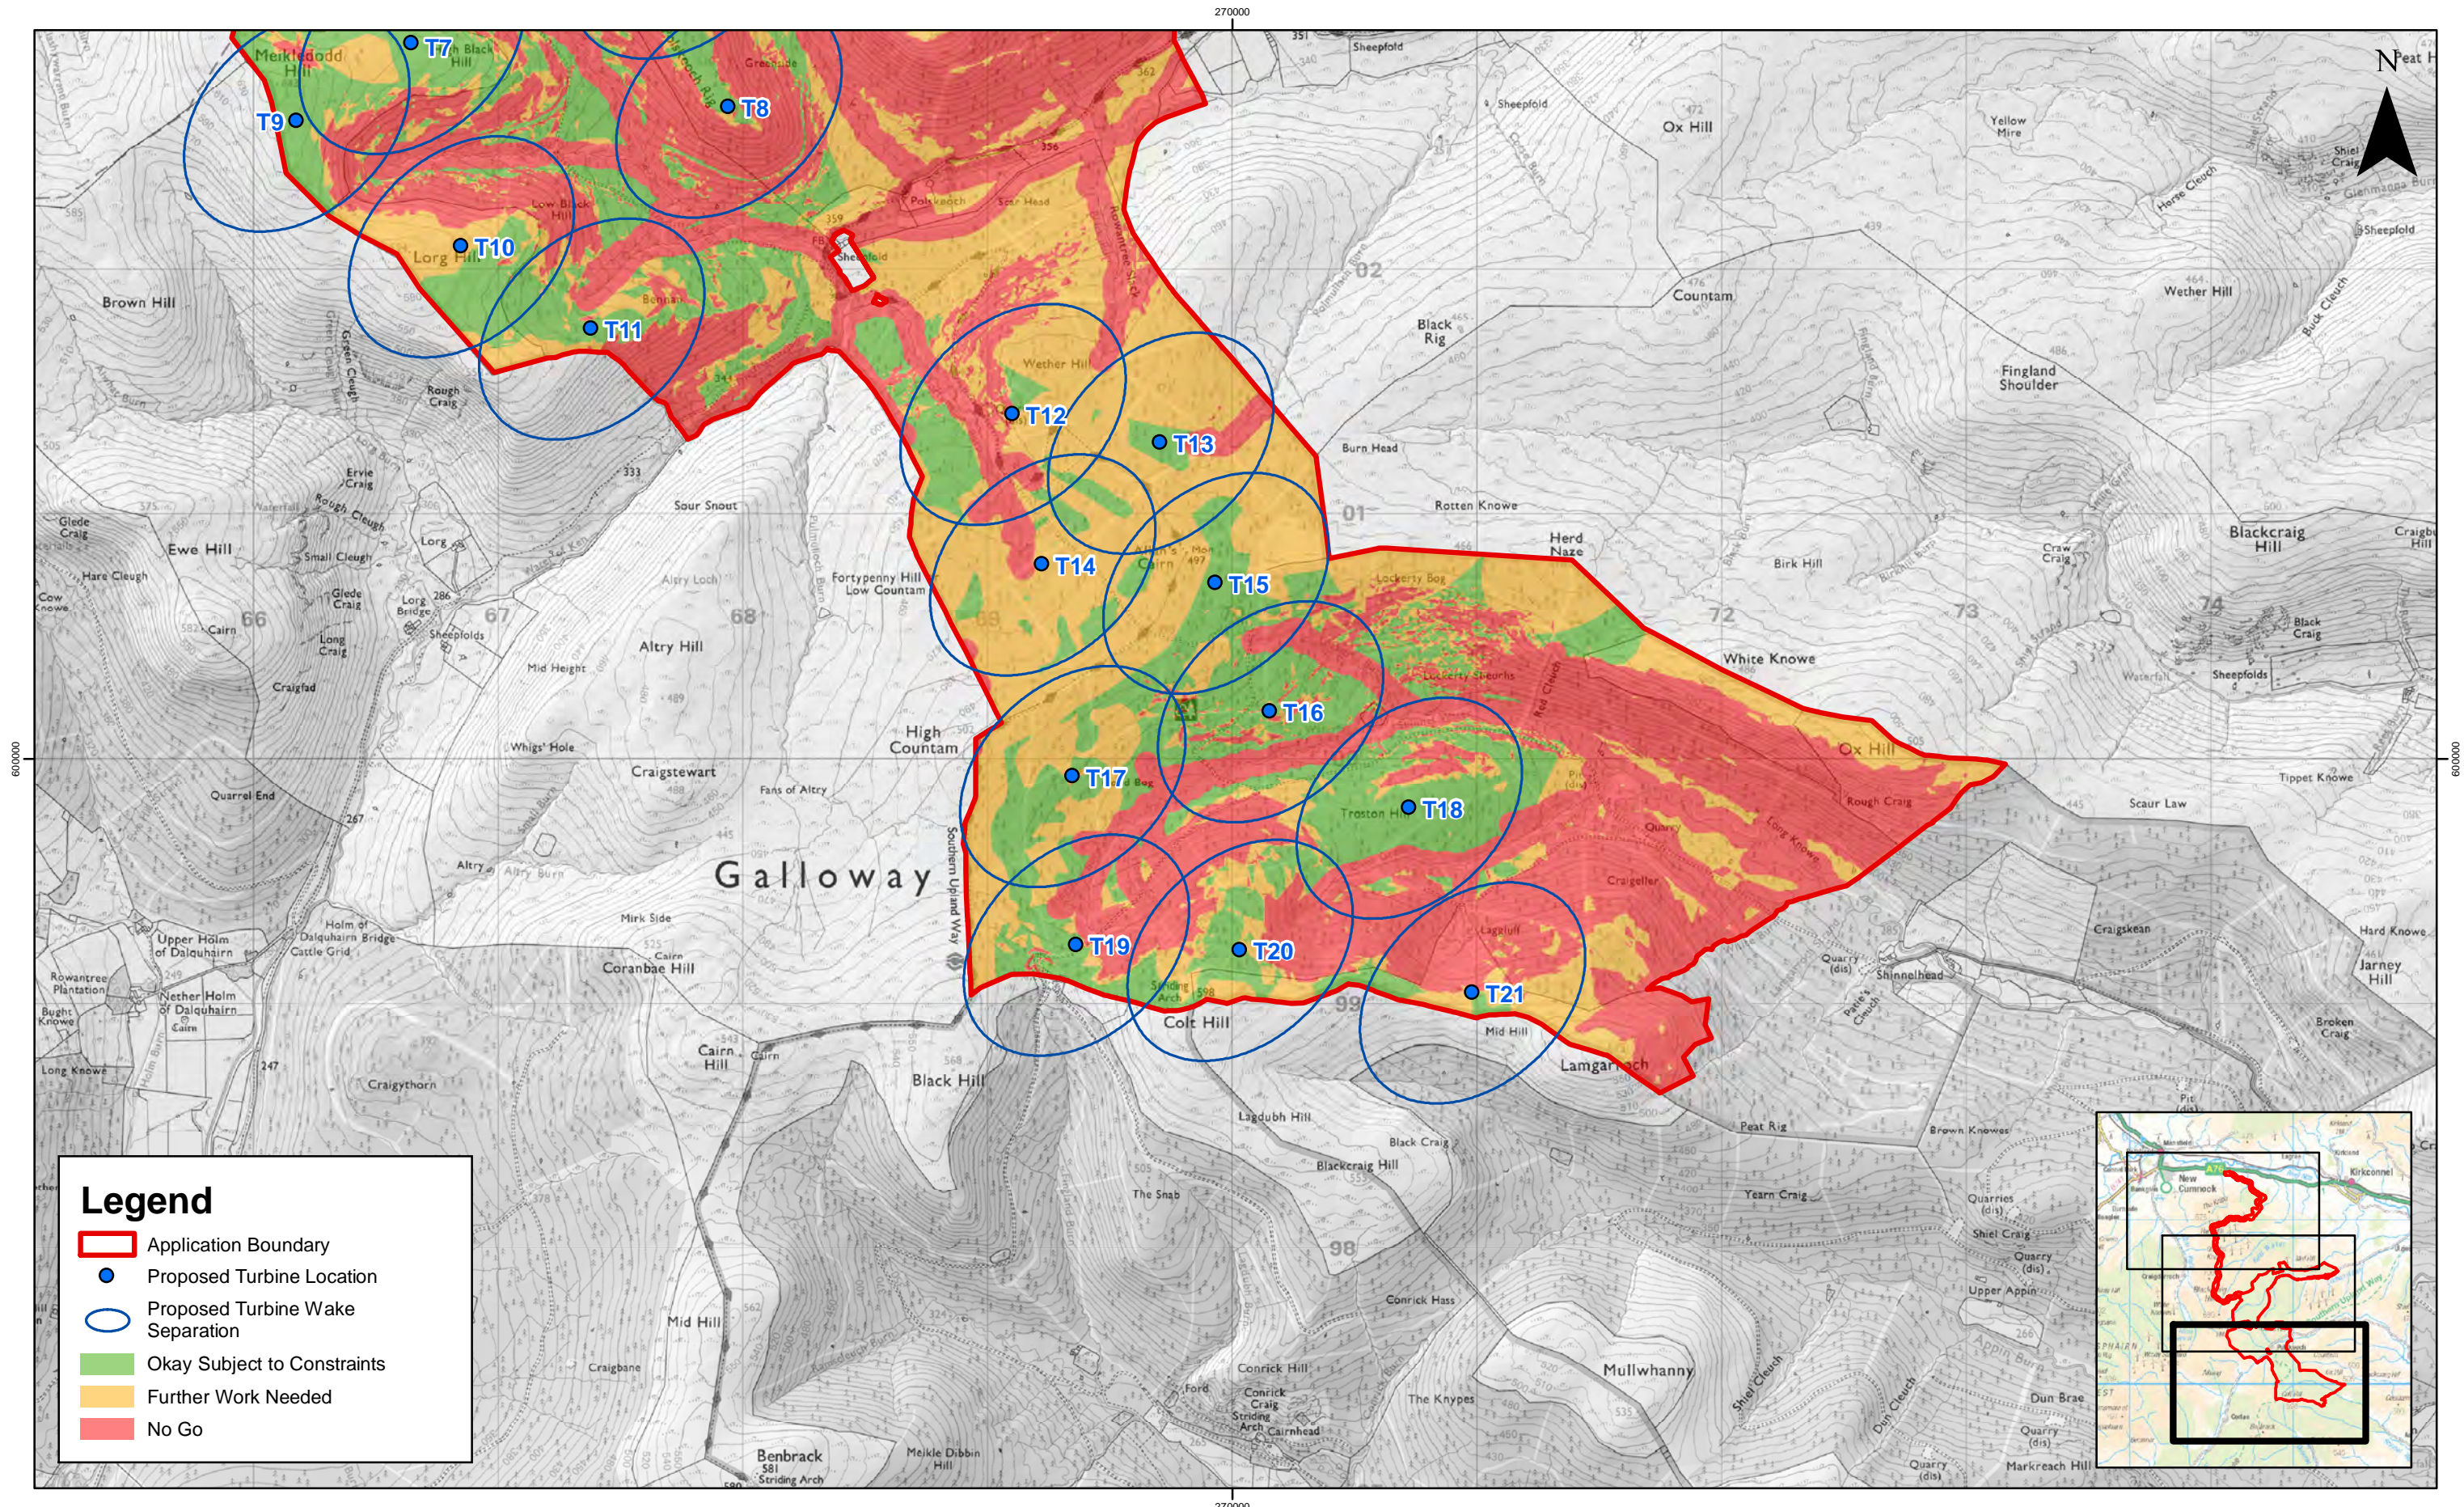

Legend

- Application Boundary
- Proposed Turbine Location
- Proposed Turbine Wake Separation
- Okay Subject to Constraints
- Further Work Needed
- No Go

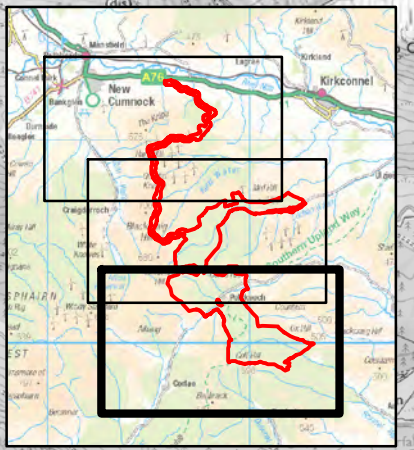

Rev	Date	By	Comment
A	22/10/20	AA	First Issue

1:25,000
Scale @ A3

© Crown Copyright 2019. All rights reserved.
Ordnance Survey Licence 0100031673.

Euchanhead Renewable Energy Development EIAR
Site Description and Design Evolution Page 3 of 3
Traffic Light Constraints

Drg No	00481.00052.0301.0	
Rev	A	Datum: OSGB36
Date	22/10/20	Projection: TM
Figure	2.2	