




*** SOUTH ELEVATION**
 (PLEASE REFER TO FIGURE 1.9 FOR CORRESPONDING LAYOUT)

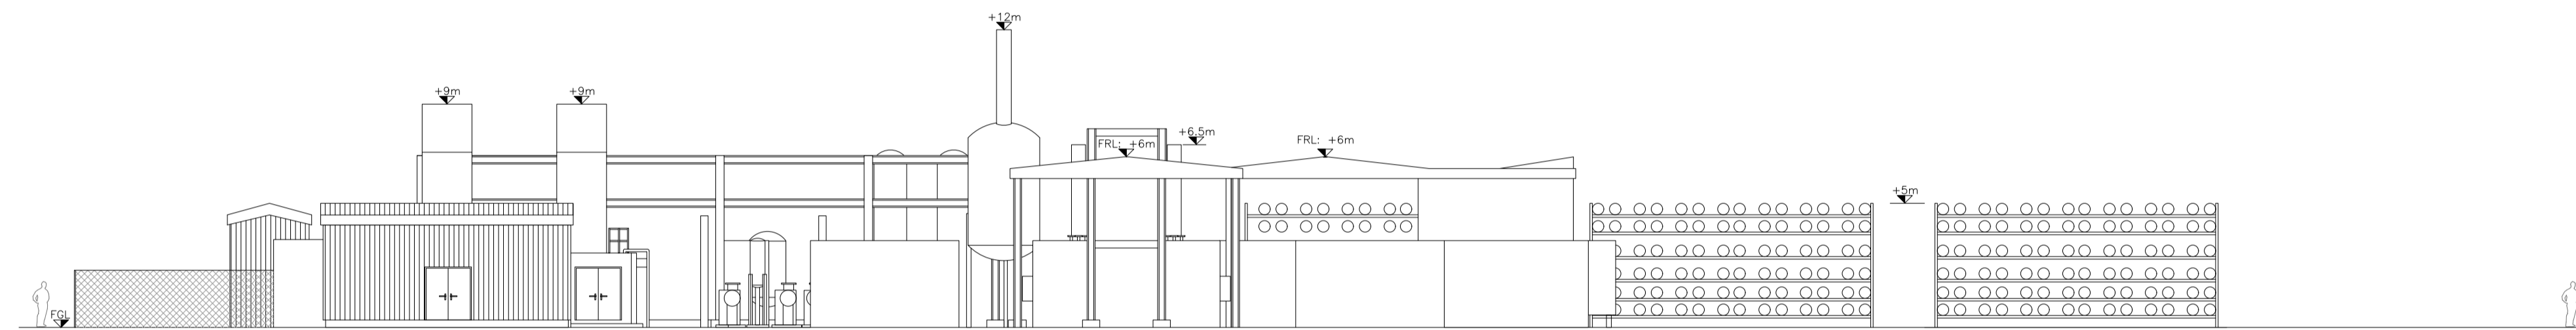

*** EAST ELEVATION**
 (PLEASE REFER TO FIGURE 1.9 FOR CORRESPONDING LAYOUT)

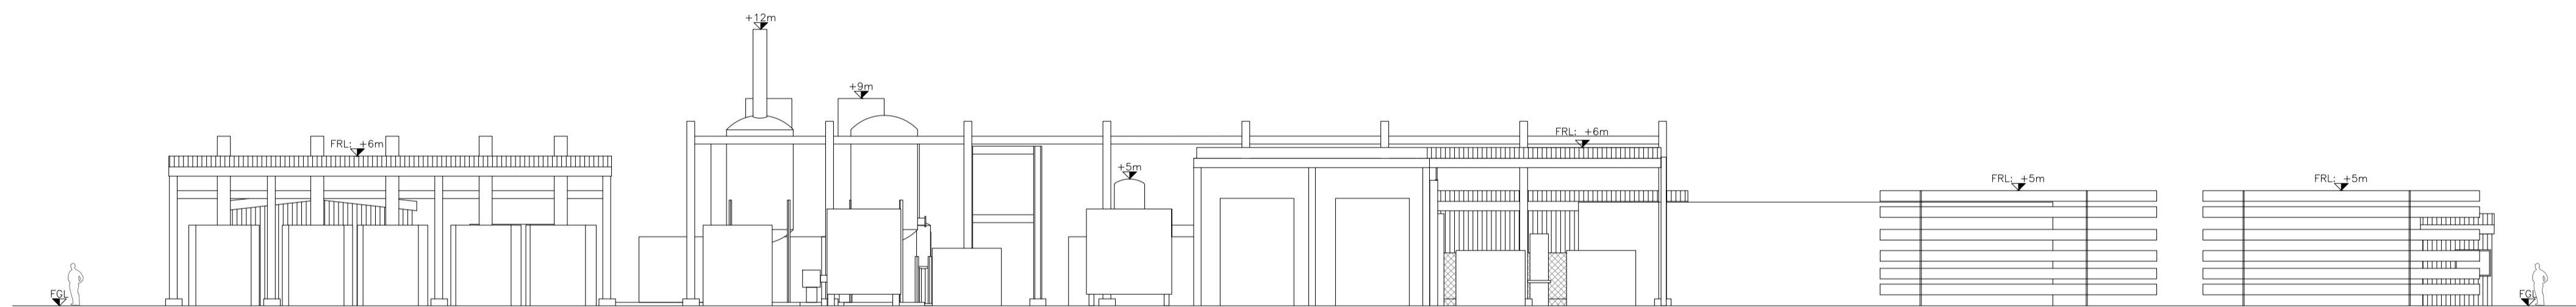

*** NORTH ELEVATION**
 (PLEASE REFER TO FIGURE 1.9 FOR CORRESPONDING LAYOUT)

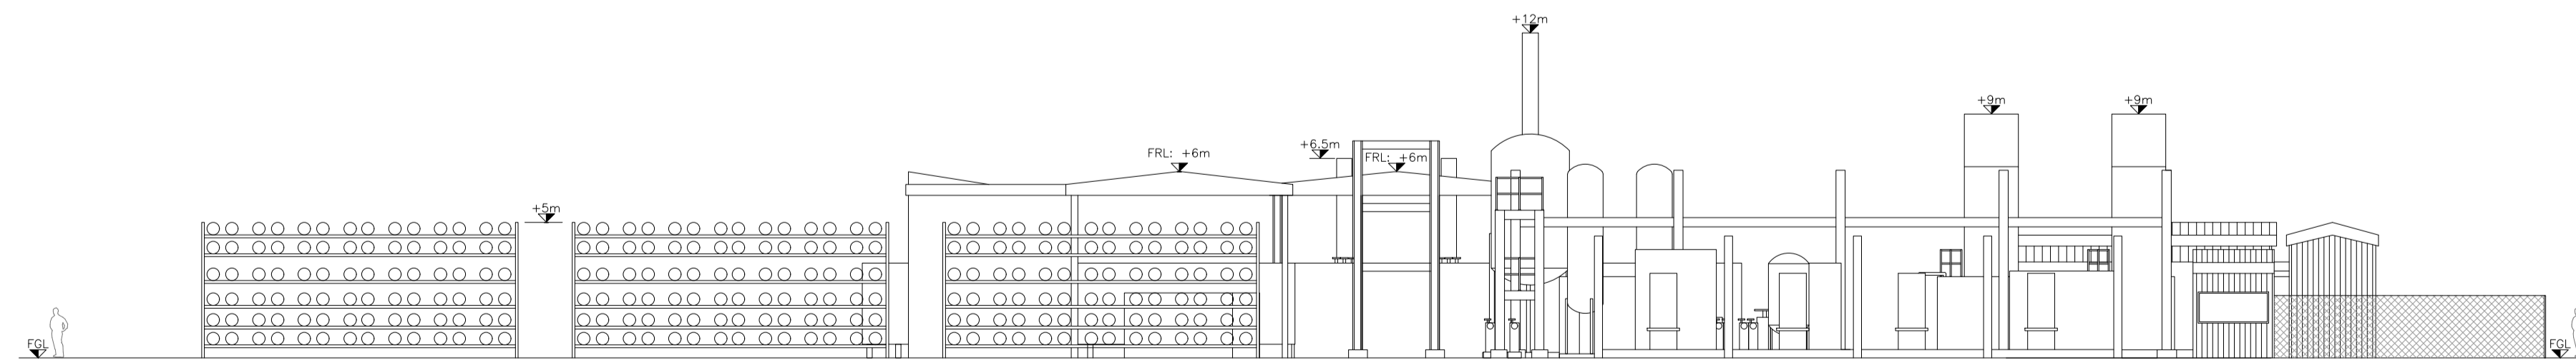


*** WEST ELEVATION**
 (PLEASE REFER TO FIGURE 1.9 FOR CORRESPONDING LAYOUT)

*N.B FOR DETAILS OF THE HYDROGEN PLANT LAYOUT REFER TO DRAWING FIG 1.9 REVISION B.

** EXTERNAL TEMPORARY AND SECURITY FENCE REMOVED FROM ELEVATIONS FOR CLARITY.

PLEASE REFER TO FIGURE 1.9 FOR CORRESPONDING LAYOUT

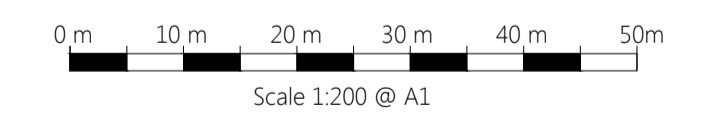

Client

Land Adjacent to Whitelee Windfarm
 Erection of Green Hydrogen Production Facility

Figure 1.11
Green Hydrogen Production Facility
Indicative Elevations

May 2021