



- LEGEND**
- Planning Boundary
 - Turbine Sweep Area & Foundation
 - Existing Substation To Be Upgraded
 - Proposed Energy Storage Unit
 - Proposed Upgrading Of Existing Site Roads
 - Redundant Site Roads To Be Reinstated
 - Proposed New Site Road
 - Proposed Hardstand
 - Fill
 - Cut
 - Stream and 50m Buffer Area
 - Proposed Met Mast Location
 - Indicative Wind Farm Power Cabling Route
 - Contours
 - Existing 110 kV Overhead Power Line (Golagh Tee)
 - Undergirding Of Existing 110 kV Overhead Power Line
 - Proposed UG Grid Connection

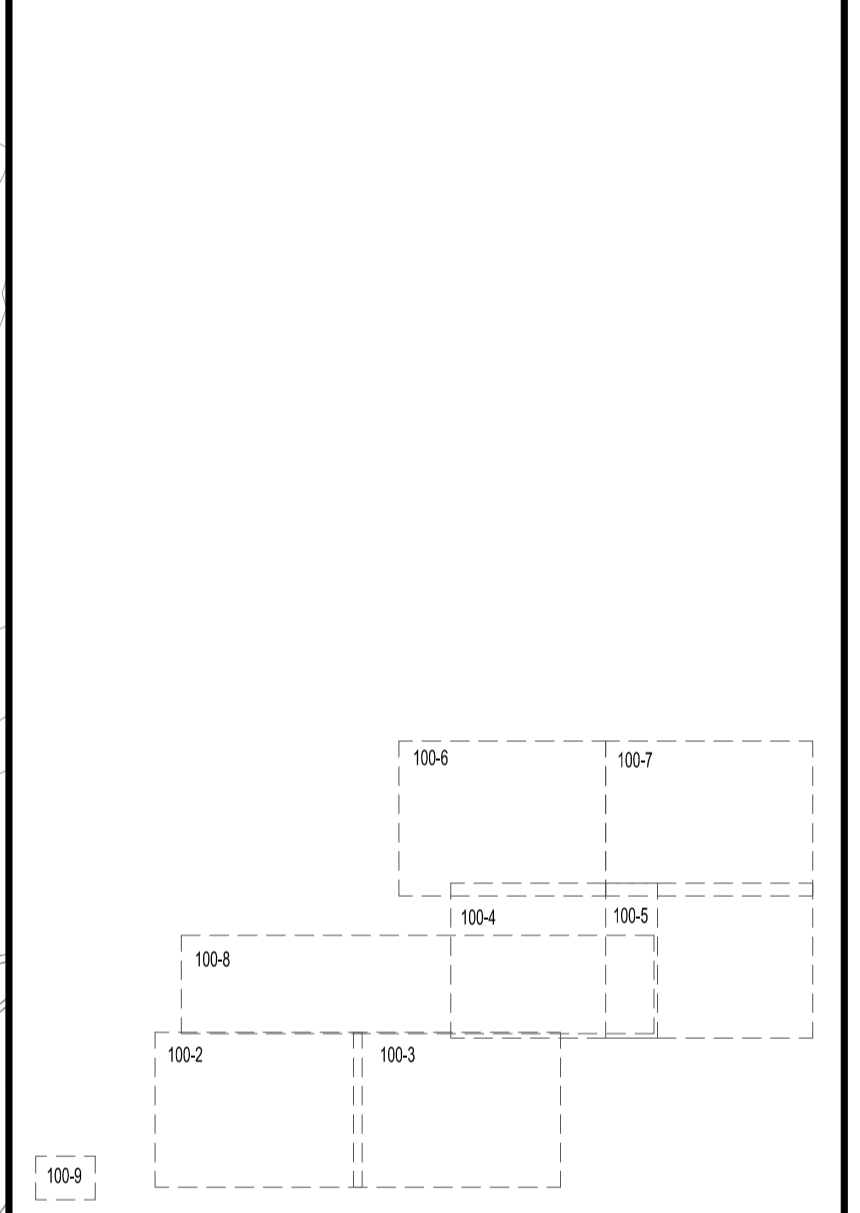

KEYPLAN

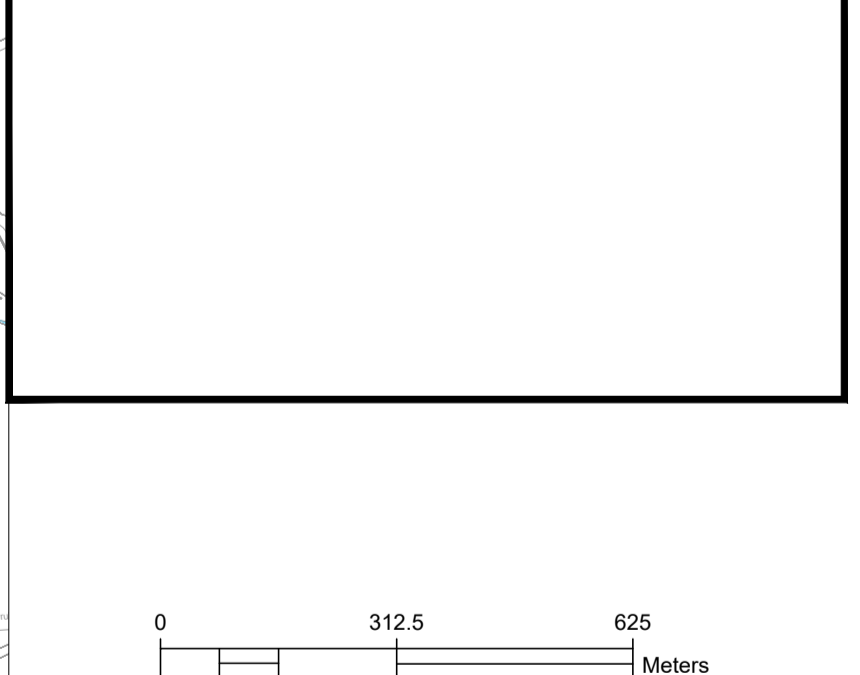

Ordnance Survey
National Mapping Agency
Ordnance Survey Ireland Licence No. EN 0002619
© Ordnance Survey Ireland / Government of Ireland

**THIS DRAWING IS FOR PLANNING PURPOSES ONLY.
IT IS NOT TO BE USED AS A CONSTRUCTION DRAWING.**

ScottishPower Renewables
320 St Vincent Street
Glasgow
G2 5AD

Email: info@scottishpowerrenewables.com
Web: www.scottishpowerrenewables.com

Notes

- This drawing is the property of ScottishPower Renewables UK Ltd. It is a confidential document and must not be copied, used, or its contents divulged without prior written consent.
- Scale As Noted

Rev.	Date	By	Amendments

Project
BARNESMORE WINDFARM REPOWERING

Title
SITE LAYOUT KEYPLAN
FIGURE 1.2

Issue Details	
Designed: JOD	Information
Drawn: A.McC	Approval
Checked: S.M	Tender
Approved: DK	Construction
Scale: 10,000 (A1)	Record

Office Use Only	
Drawing Number: 5952-100-101	
Date: 19/11/19	Rev.