


**EXISTING GOLAGH SUBSTATION
LAYOUT PLAN
SCALE 1:200**



**SECTION A - A
SCALE 1:200**

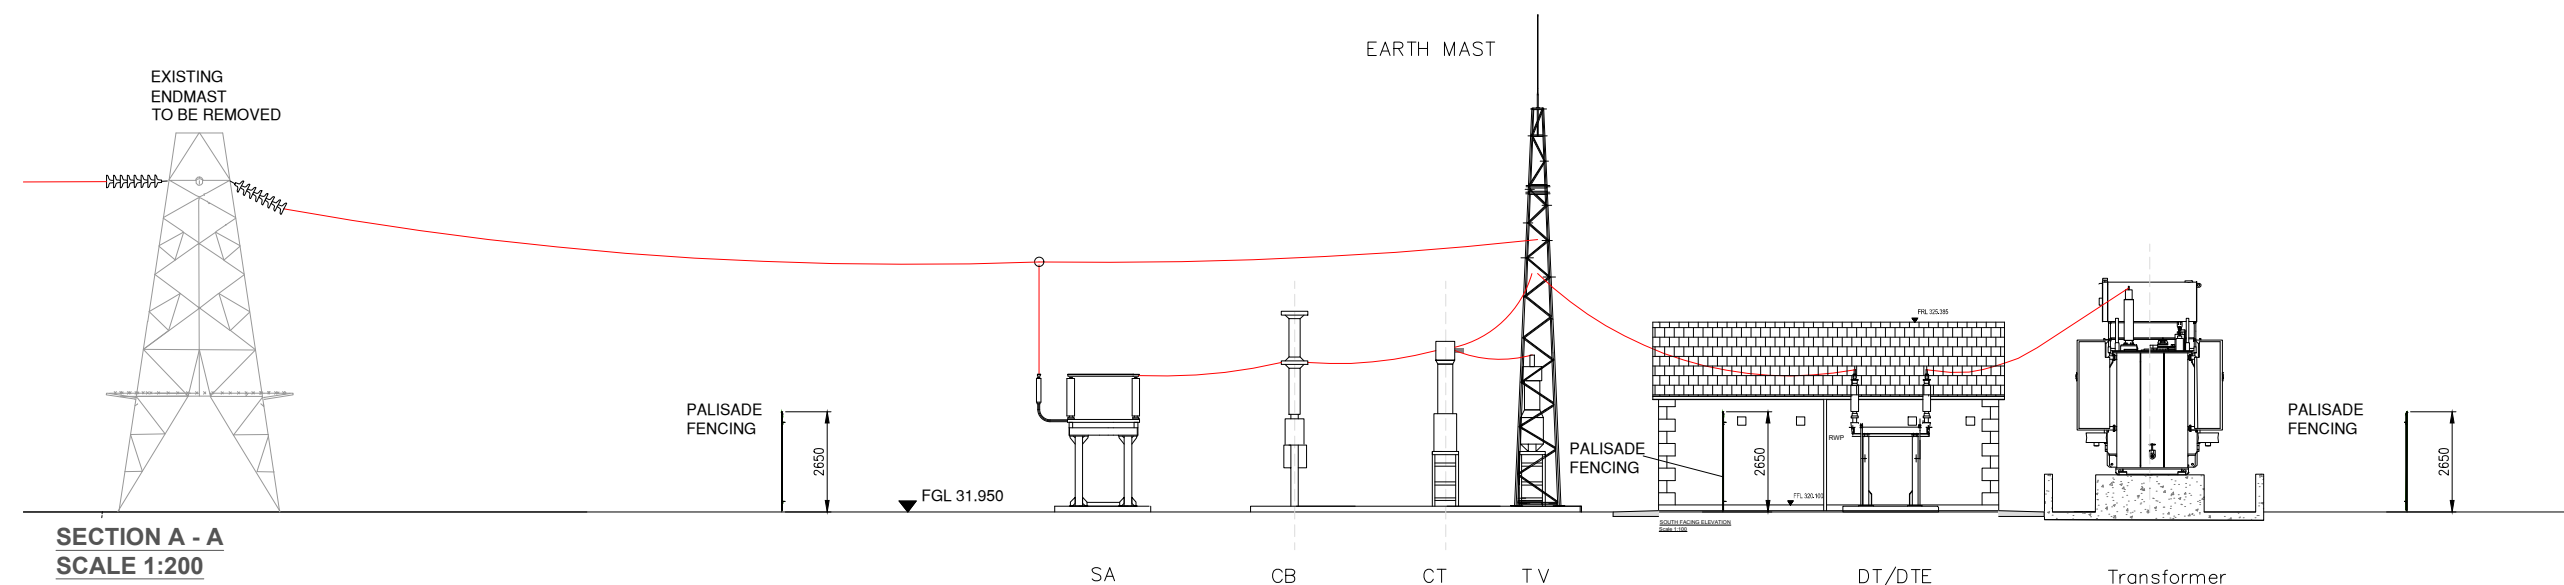

ScottishPower Renewables
320 St Vincent Street
Glasgow
G2 5AD
Email: info@scottishpowerrenewables.com
Web: www.scottishpowerrenewables.com

Notes
1. This drawing is the property of ScottishPower Renewables UK Ltd. It is a confidential document and must not be copied, used, or its contents divulged without prior written consent.
2. Scale as noted

Rev.	Date	By	Amendments

Project
**BARNESMORE WINDFARM
REPOWERING**

Title
**EXISTING GOLAGH SUBSTATION
COMPOUND LAYOUT PLAN AND
SECTION**
FIGURE 2.5

Issue Details			Office Use Only	
Designed: JOD	Information		Drawing Number:	
Drawn: AMcC	Approval	X	5952-800-801	
Checked: S.M.	Tender		Date:	30/10/2019
Approved: D.K.	Construction		Rev.	
Scale: 1:200 (A3)	Record			