



**Layout 1 Barnesmore LVIA Feasibility Study**

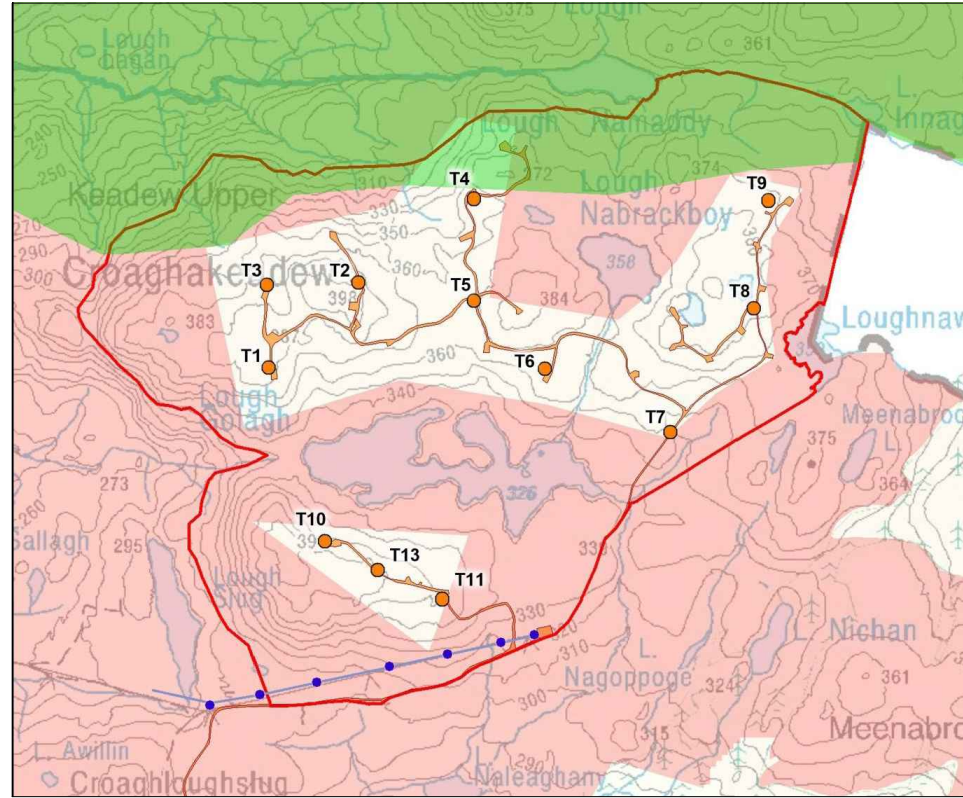

**Layout 2 Barnesmore LVIA Feasibility Study**

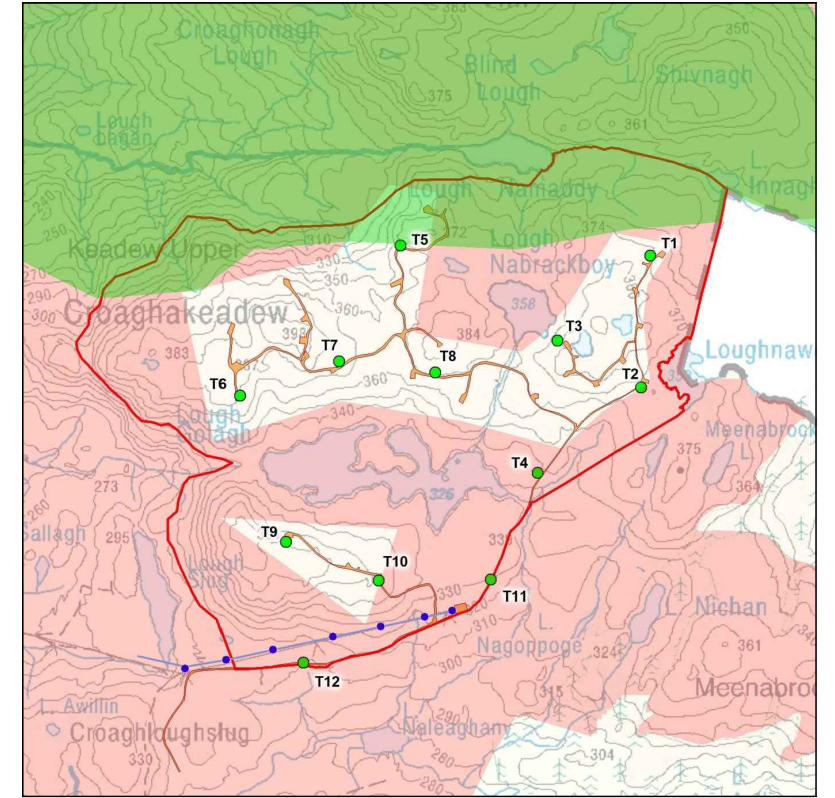

**Layout 3 Barnesmore LVIA Feasibility Study**



ScottishPower Renewables  
320 St Vincent Street  
Glasgow  
G2 5AD

Email: [info@scottishpowerrenewables.com](mailto:info@scottishpowerrenewables.com)  
Web: [www.scottishpowerrenewables.com](http://www.scottishpowerrenewables.com)

This drawing is the property of ScottishPower Renewables UK Ltd. It is a confidential document and must not be copied, used, or its contents divulged without prior written consent.

Scale AS NOTED @ A3

Rev.	Date	By	Amendments

Project  
**BARNESMORE WINDFARM REPOWERING**

Title  
**2017 LVIA FEASIBILITY LAYOUTS**  
**FIGURE 3.1**

Issue Details		Office Use Only	
Designed: JOD	Information	Drawing Number:	
Drawn: A.McC	Approval	<b>FIGURE 3.1</b>	
Checked: S.M	Tender		
Approved: DK	Construction	Date:	Rev.
Scale: AS NOTED	Record	08/11/19	