



Proposed New Track Construction

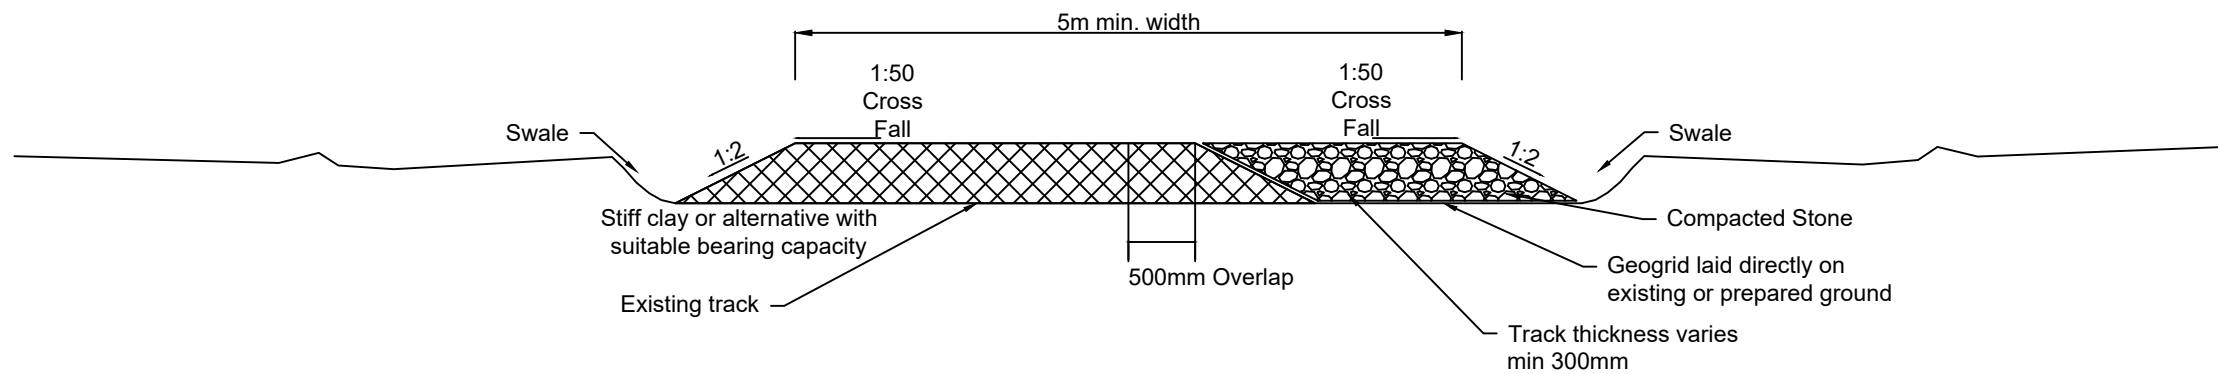

Proposed Upgrade to Existing Track Construction

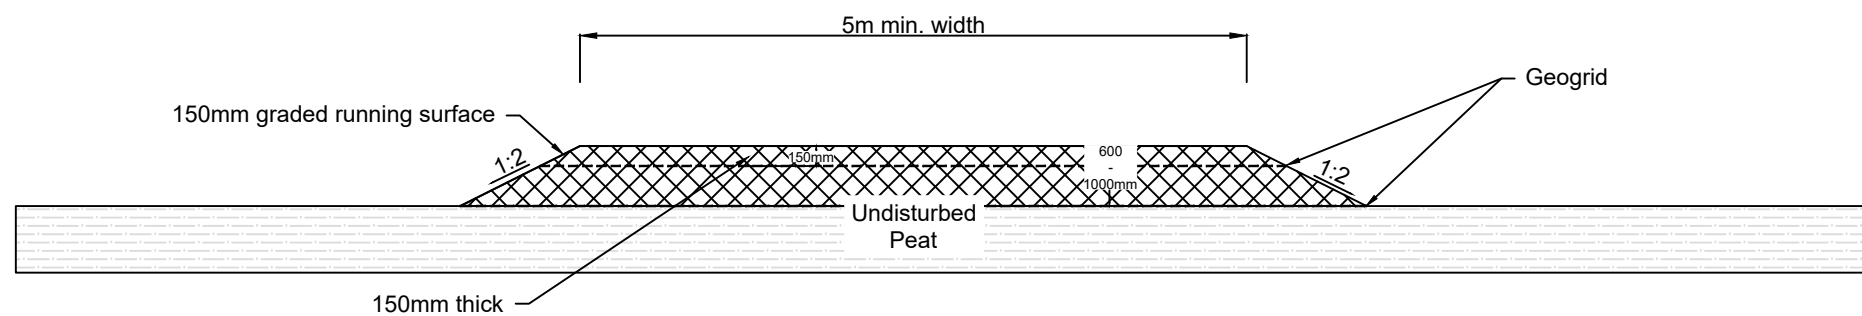

Floating Track Construction



ScottishPower Renewables
320 St. Vincent Street,
Glasgow
G2 5AD

Email: info@scottishpowerrenewables.com
Web: www.scottishpowerrenewables.com

NOTES

1. This drawing is the property of ScottishPower Renewables UK Ltd. It is a confidential document and must not be copied, used, or its contents divulged without prior written consent.
2. DO NOT SCALE FROM DRAWING.

Designed:	Drawn:	Checked:	Approved:	Project
RH	RH	KD	SM	HARESTANES SOUTH WINDFARM EXTENSION
Date: 02/10/20				Title
Scale @ A3: NTS				TYPICAL ACCESS ROAD CONSTRUCTION
Project No: 70068409				Drawing No: FIGURE-4.6
© ScottishPower Renewables				Rev. 0
Rev.	Date	By	Description	Chk.
0	02/10/20	RH	FIRST ISSUE	KD MS

HARESTANES SOUTH WINDFARM EXTENSION
TYPICAL ACCESS ROAD CONSTRUCTION

Drawing Status: DRAFT
Drawing No: FIGURE-4.6
Rev. 0