




**PLAN OF EXCAVATED TRACK ON SIDE SLOPE**  
SCALE 1:200

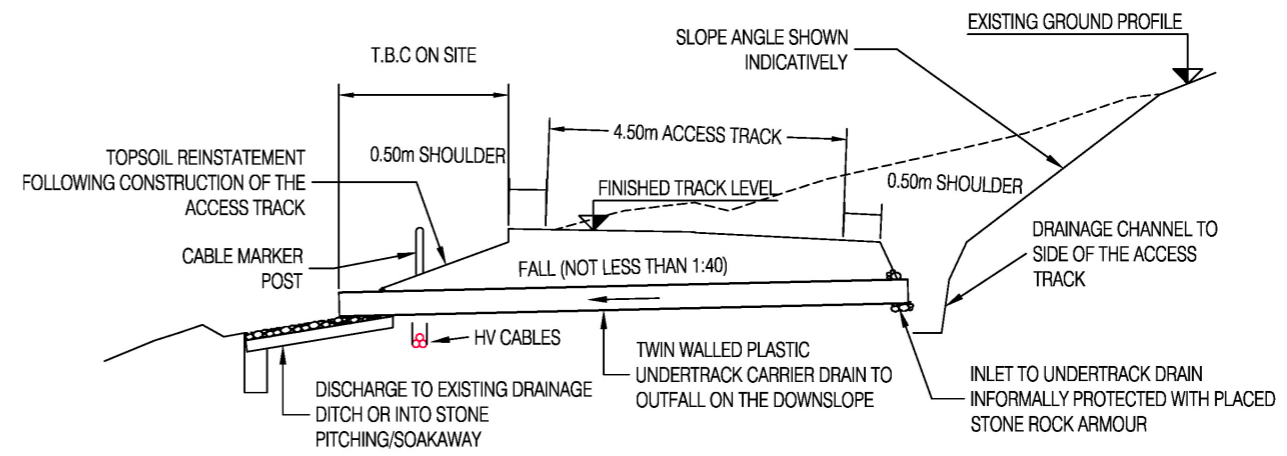


**TYPICAL CROSS SECTION 'A-A' THROUGH TRACK ON SIDE OF SLOPE**  
SCALE 1:100

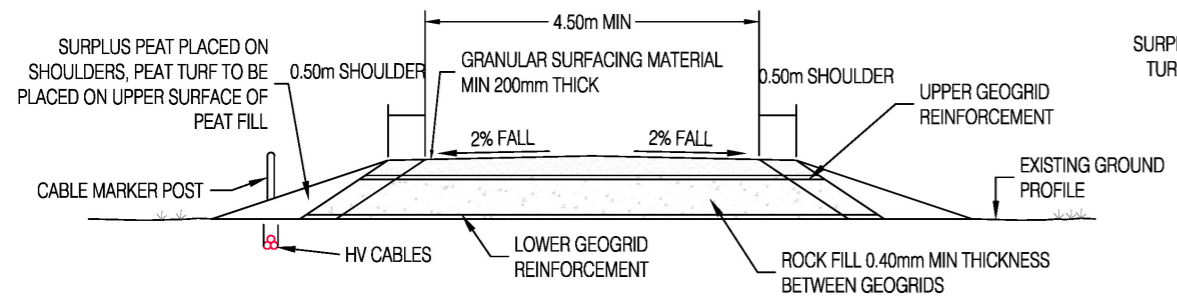


**TYPICAL SECTION THROUGH FLOATING TRACK**  
SCALE 1:100

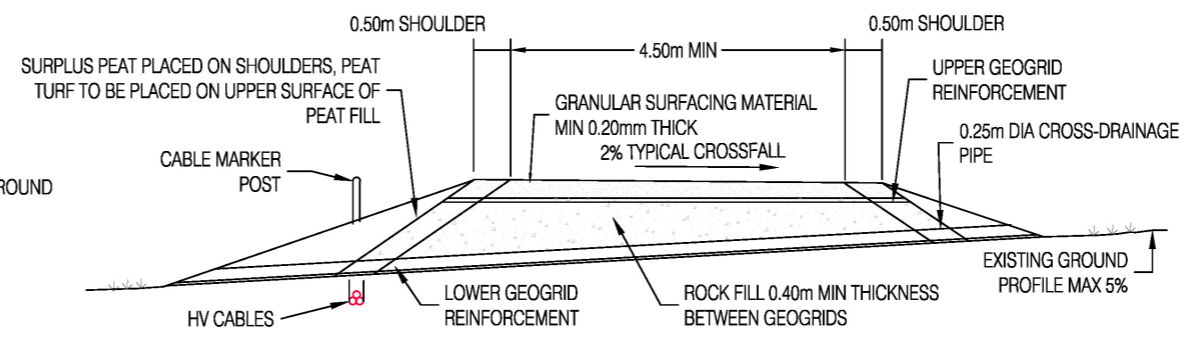


**TYPICAL SECTION THROUGH FLOATING TRACK ON SIDE SLOPE**  
SCALE 1:100

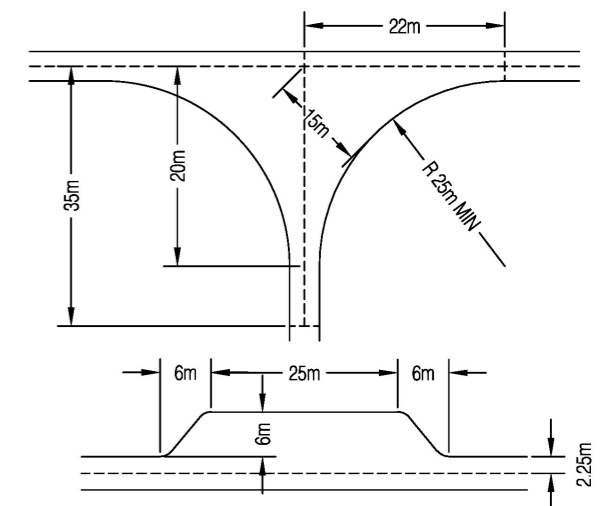

**TYPICAL PASSING PLACES/TURNING HEADS**  
N.T.S.

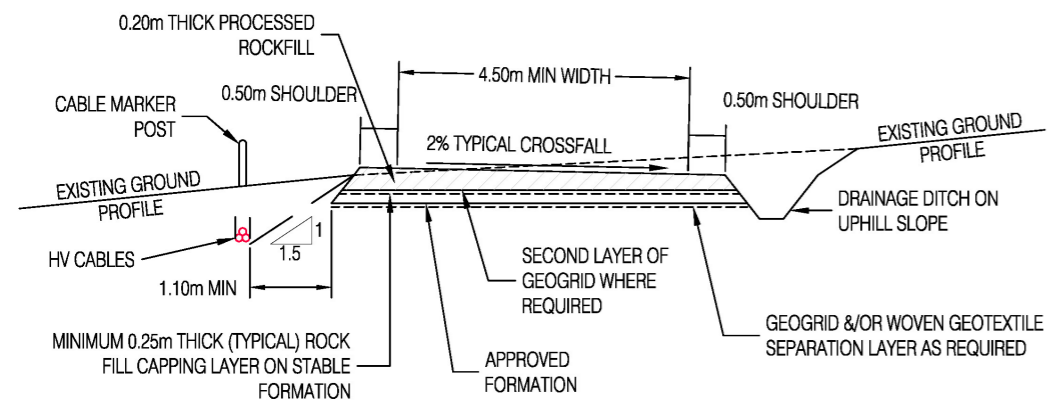


**TYPICAL SECTION THROUGH EXCAVATED TRACK**  
SCALE 1:100

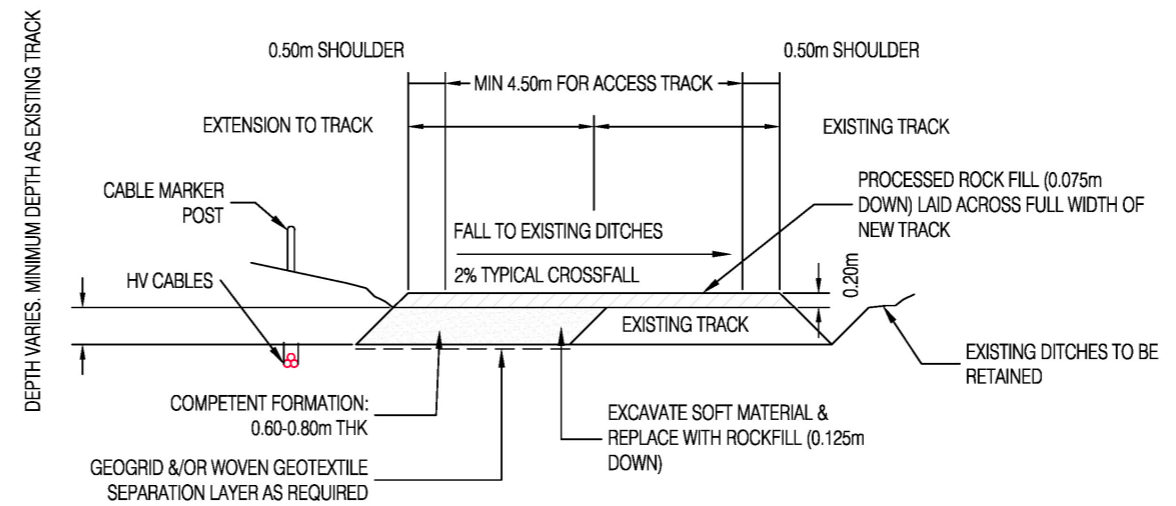

**TYPICAL SECTION WIDENING OF EXISTING TRACK**  
SCALE 1:100



Rev	Date	By	Comment
A	16/09/24	DL	First Issue.

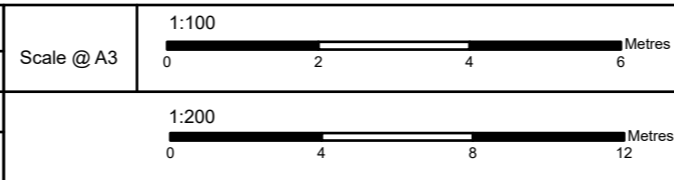

**Harestanes West Windfarm**  
**Figure 3.9:**  
**Indicative Track Details**

<b>Drg No</b>	HSTW-RSK-I-059	
<b>Rev</b>	A	Datum: OSGB36
<b>Date</b>	16/09/24	Projection: TM
<b>Figure</b>	3.9	