




North Elevation

Key


- Green Hydrogen Production Facility (Full PP)
- Electrolyser Laydown Area (Full PP)

West Elevation

East Elevation

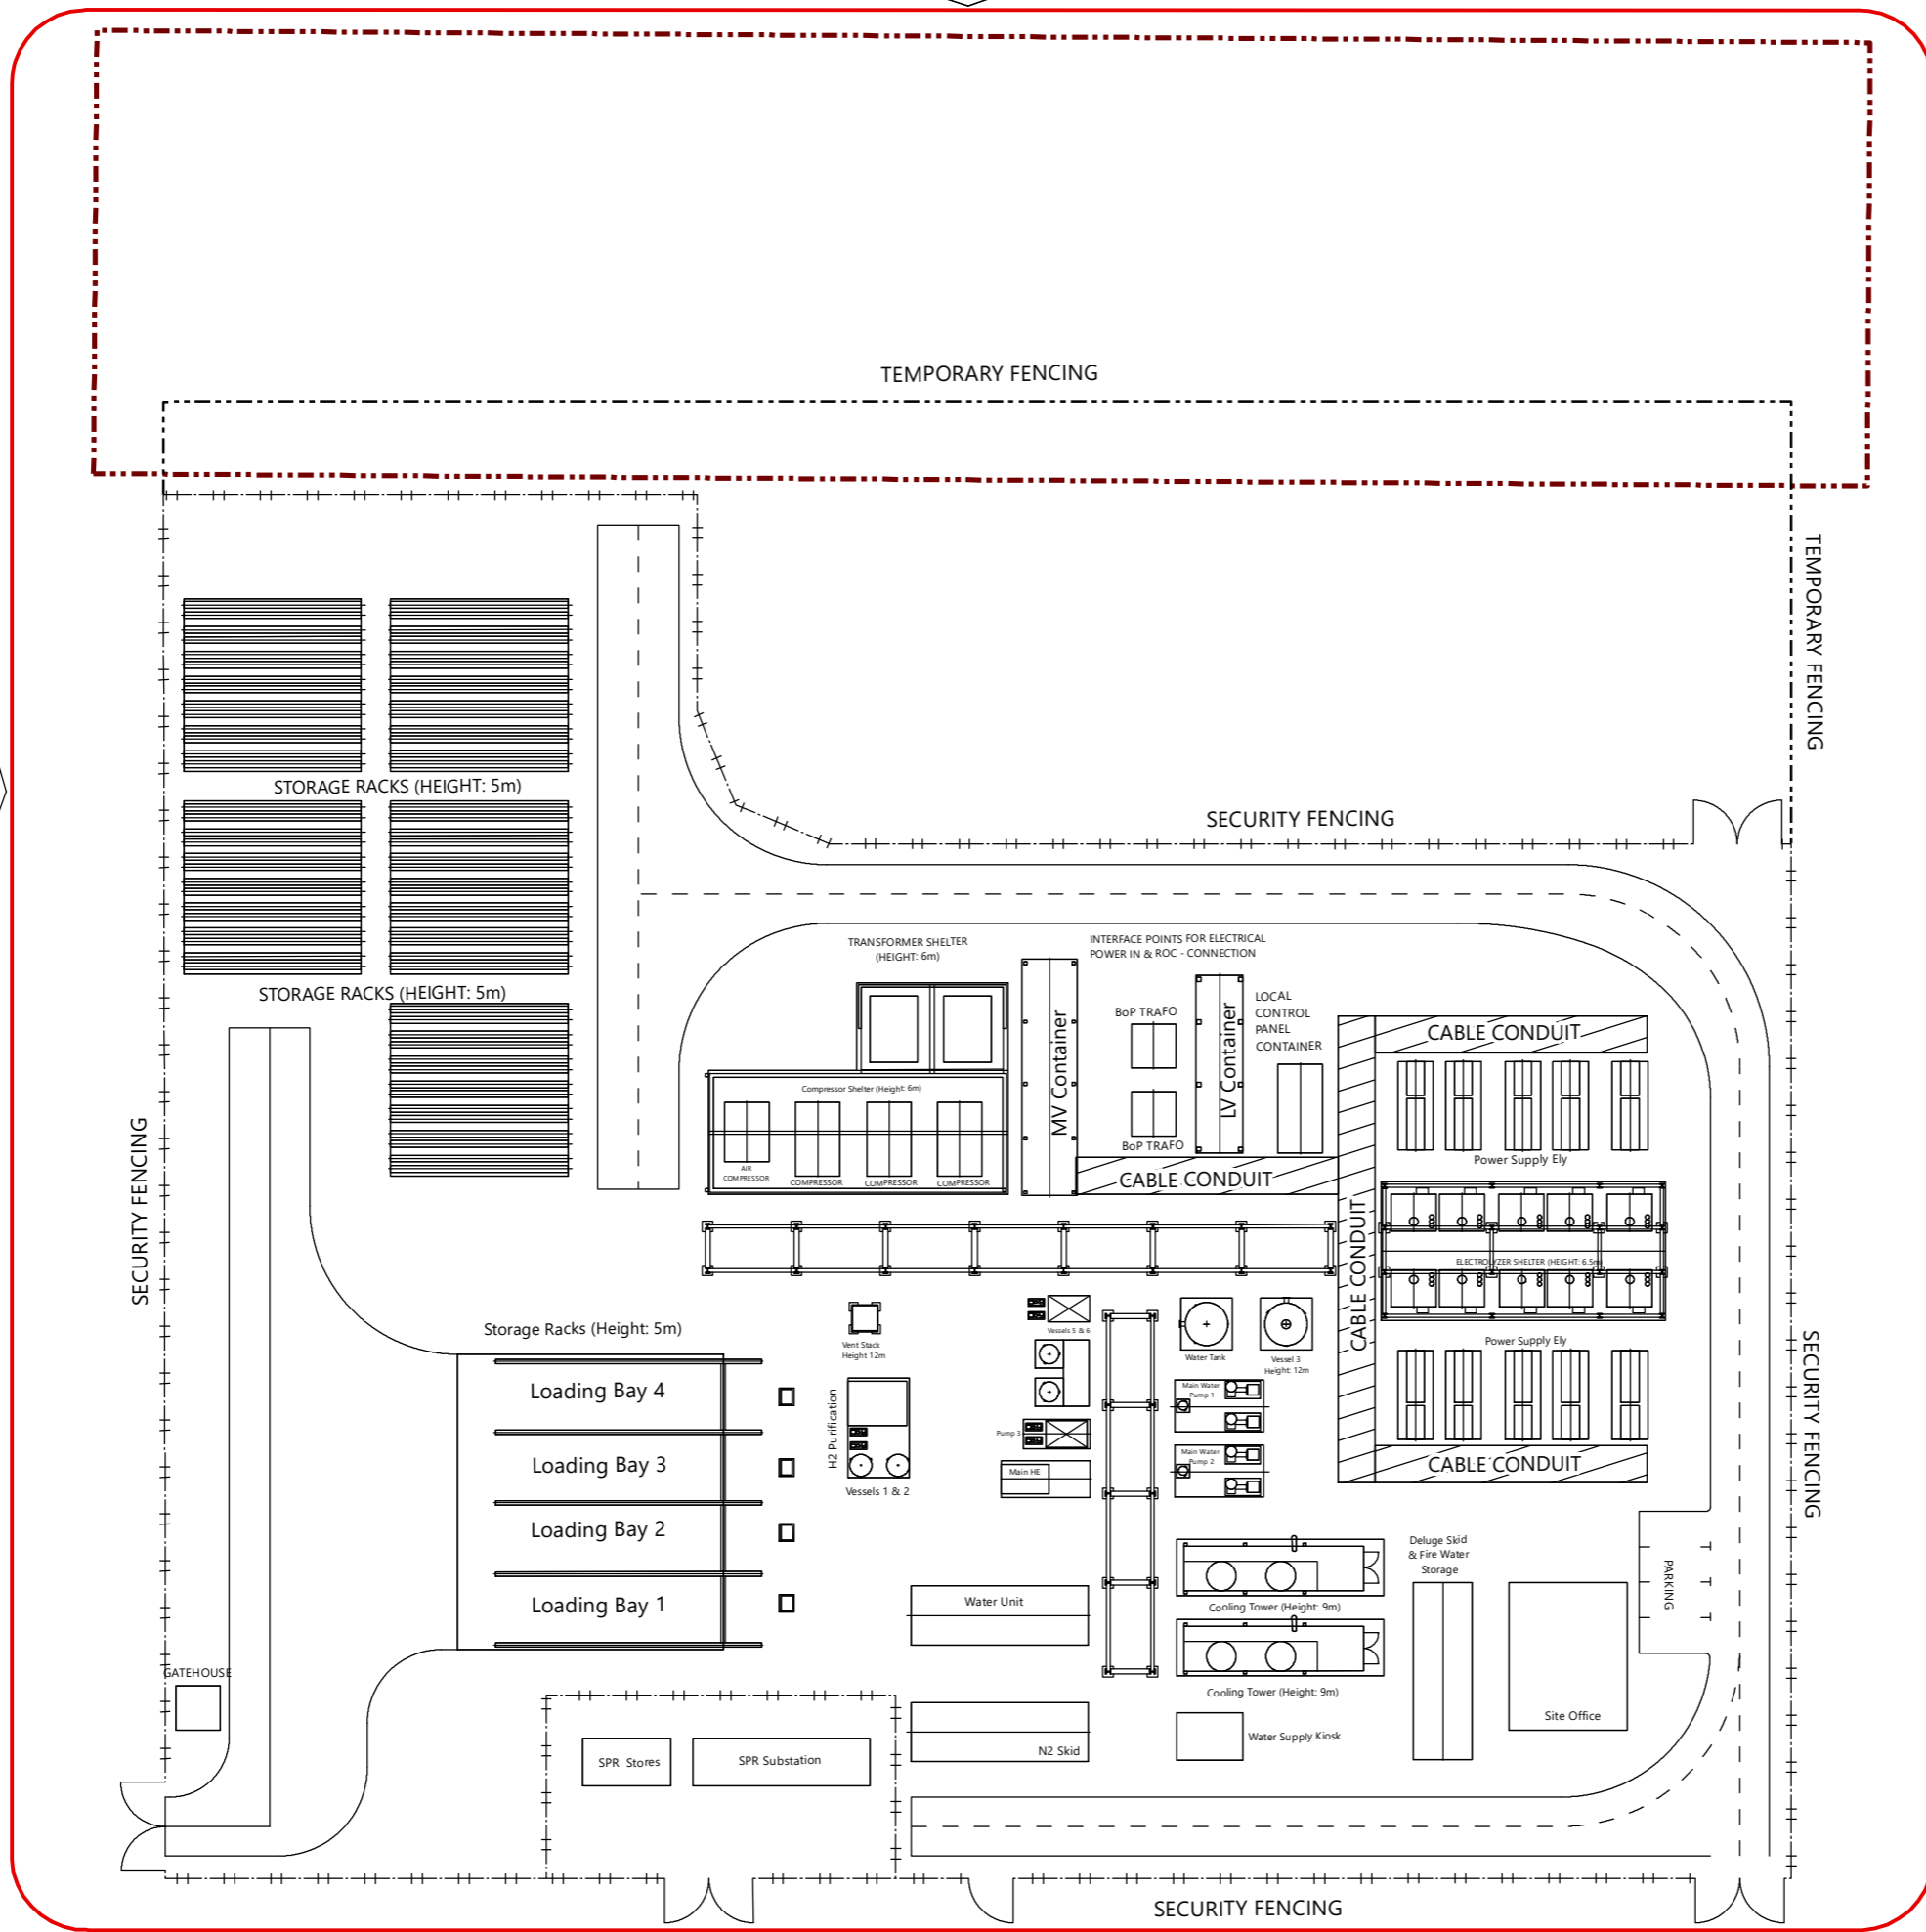

South Elevation

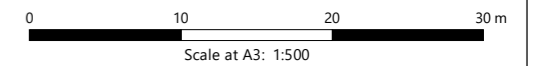

© Crown Copyright. All rights reserved. Licence number AL100001776.



Land Adjacent to Whitelee Windfarm - Solar PV, Green Hydrogen Production and Battery Storage Facilities

Figure 1.9
Green Hydrogen Production Facility
Indicative Layout Plan – Rev B

May 2021

