



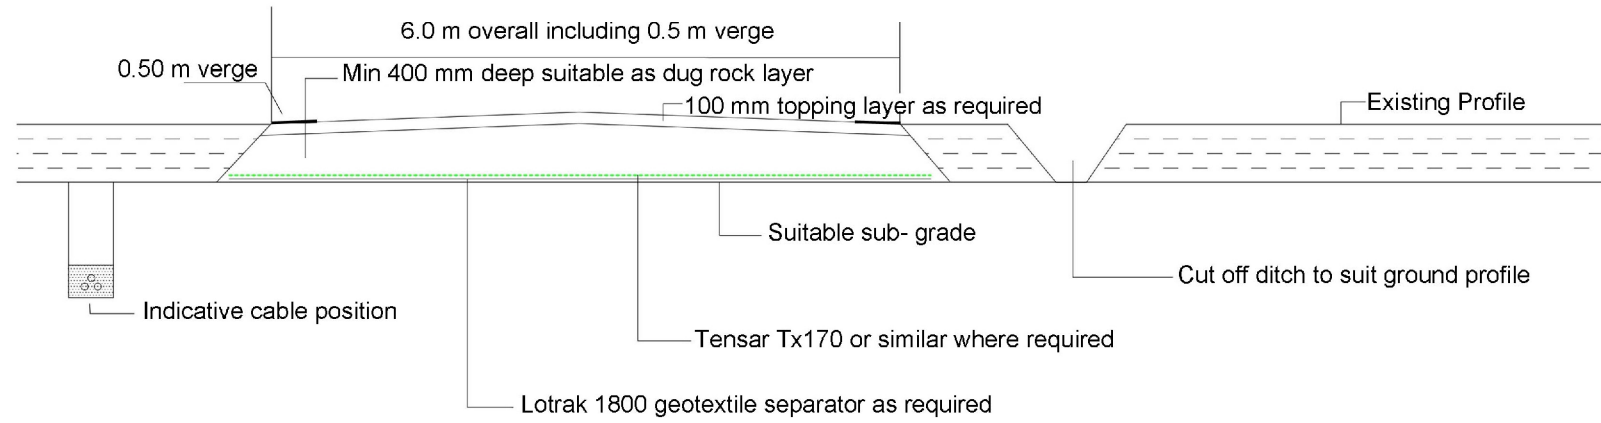

Typical Cut Track Construction

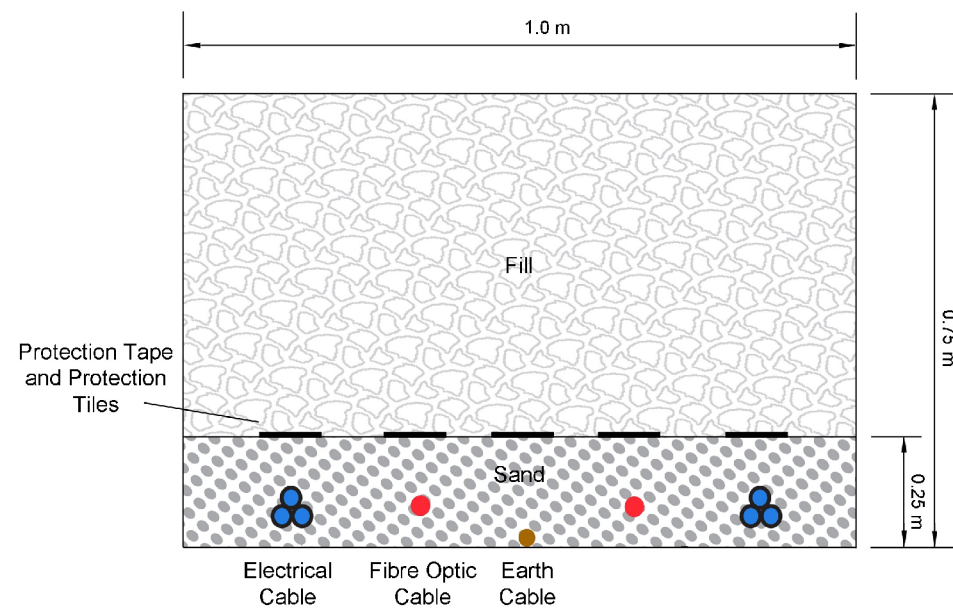

Typical Cable Trench



Note:
All access tracks and culverts to be built to turbine suppliers site specific requirements.

Depth of stone used in constructing tracks and culverts may vary depending on ground conditions and until suitable strata has been achieved.

Do not scale this drawing.



Hagshaw Hill Wind Farm Repowering

Environmental Impact Assessment Report

Figure 3.6

Typical Access Track and Cable Trench Design