




647250

647200

647150

Originator: laura.morales

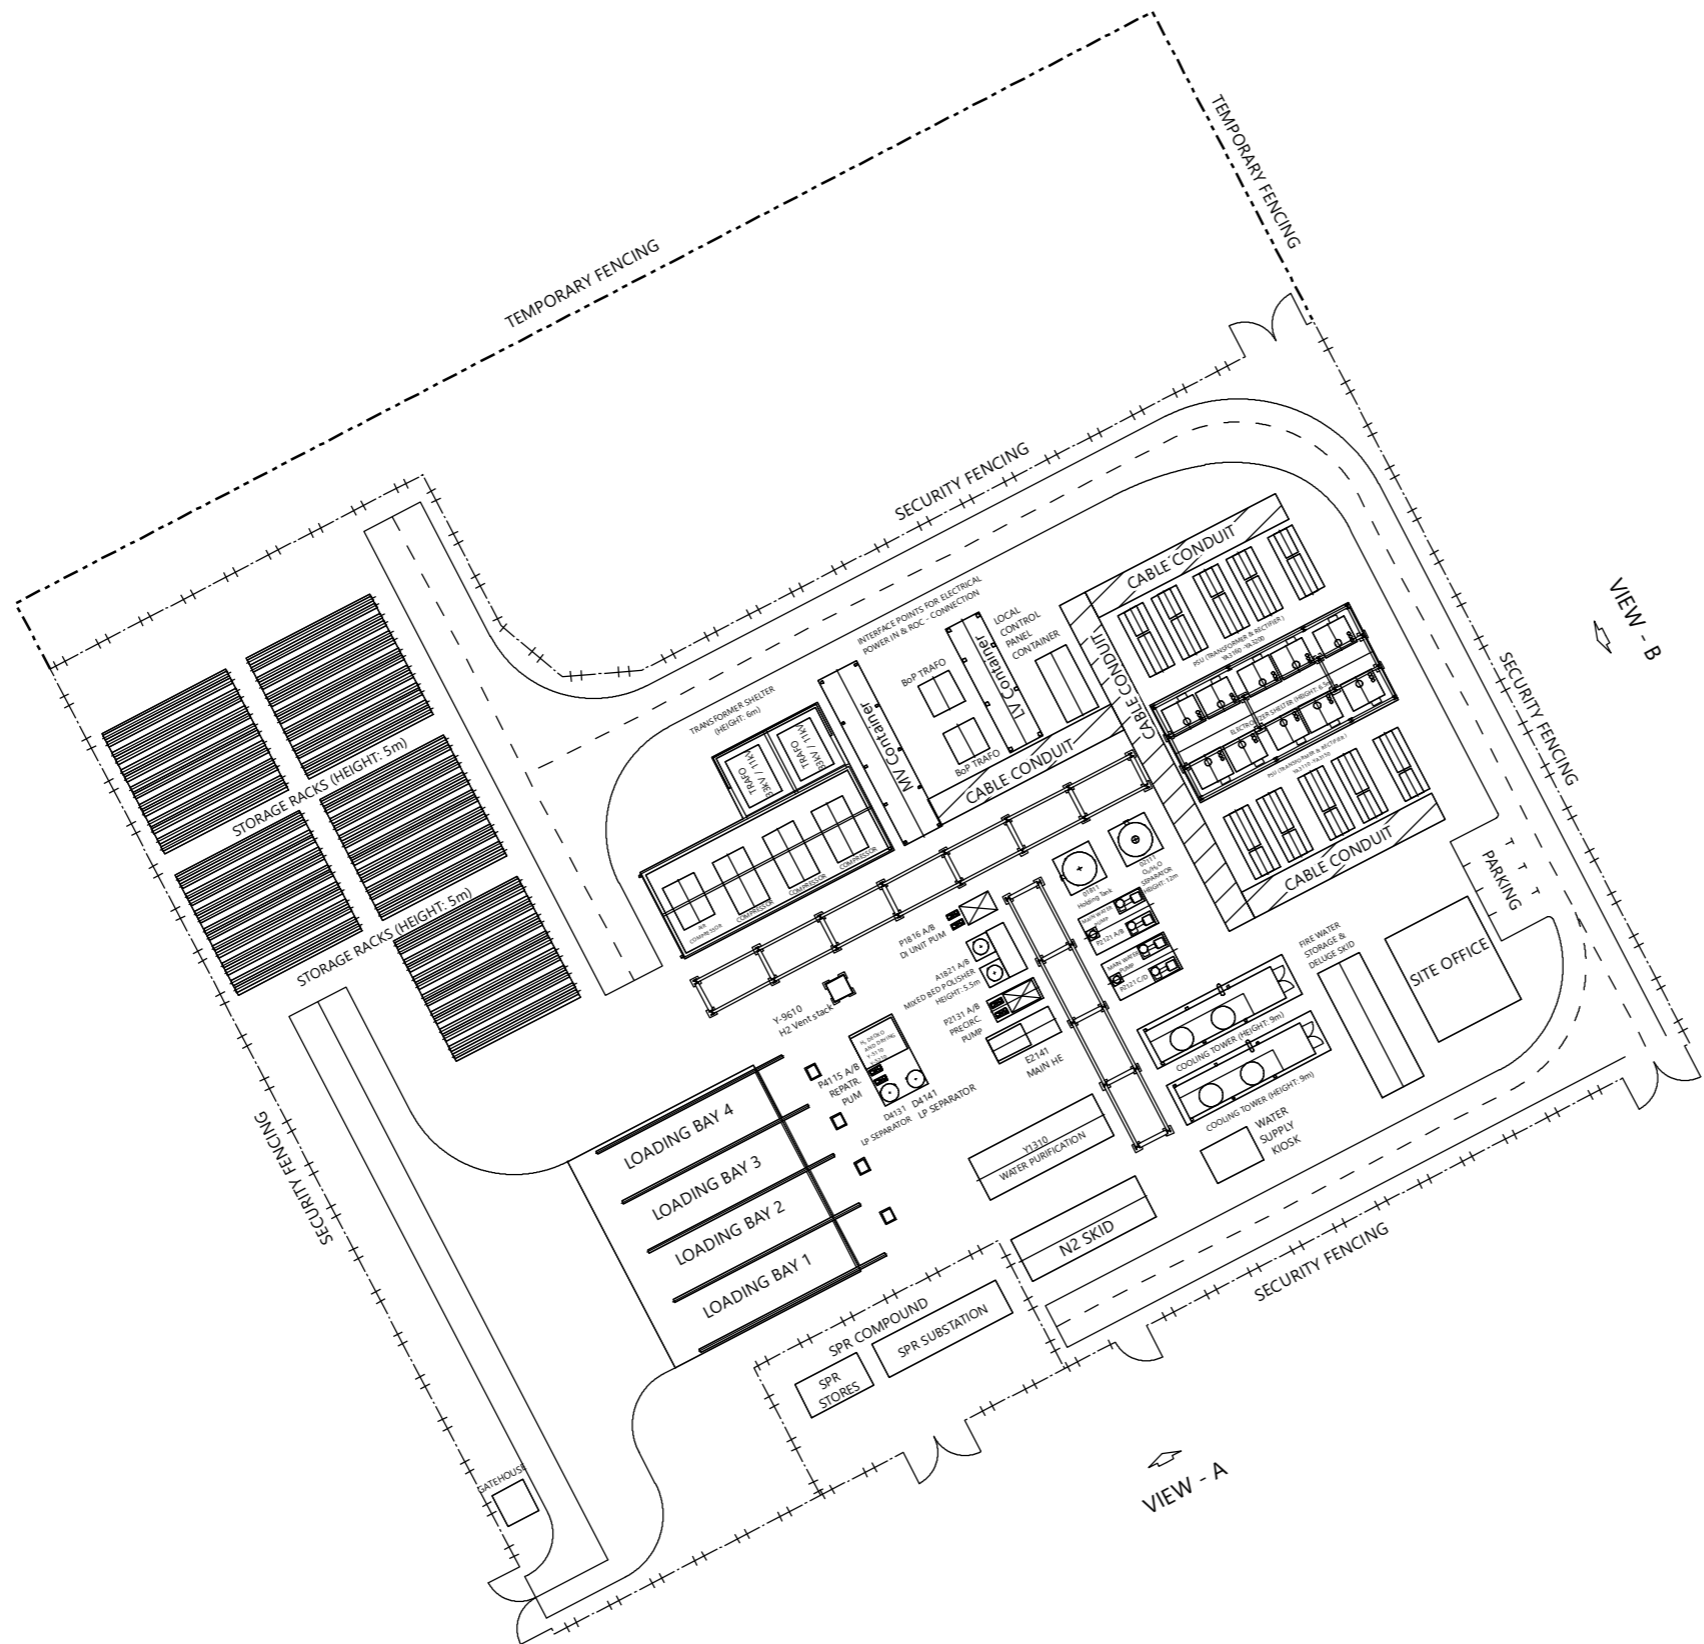

Scale at A3: 1:650

© Crown Copyright. All rights reserved. Licence number AL100001776.



Land Adjacent to Whitelee Windfarm - Solar PV, Green Hydrogen Production and Battery Storage Facilities

Figure 1.9
Green Hydrogen Production Facility
Indicative Layout Plan

April 2021

